

WILLCOX, AZ

LEGEND


- PARK BOUNDARY
- PAVED ROAD
- UNPAVED ROAD

THIS PROJECT

CHIRICAHUA
NATIONAL
MONUMENT

SILVER
PEAK

CHIRICAHUA
PEAK

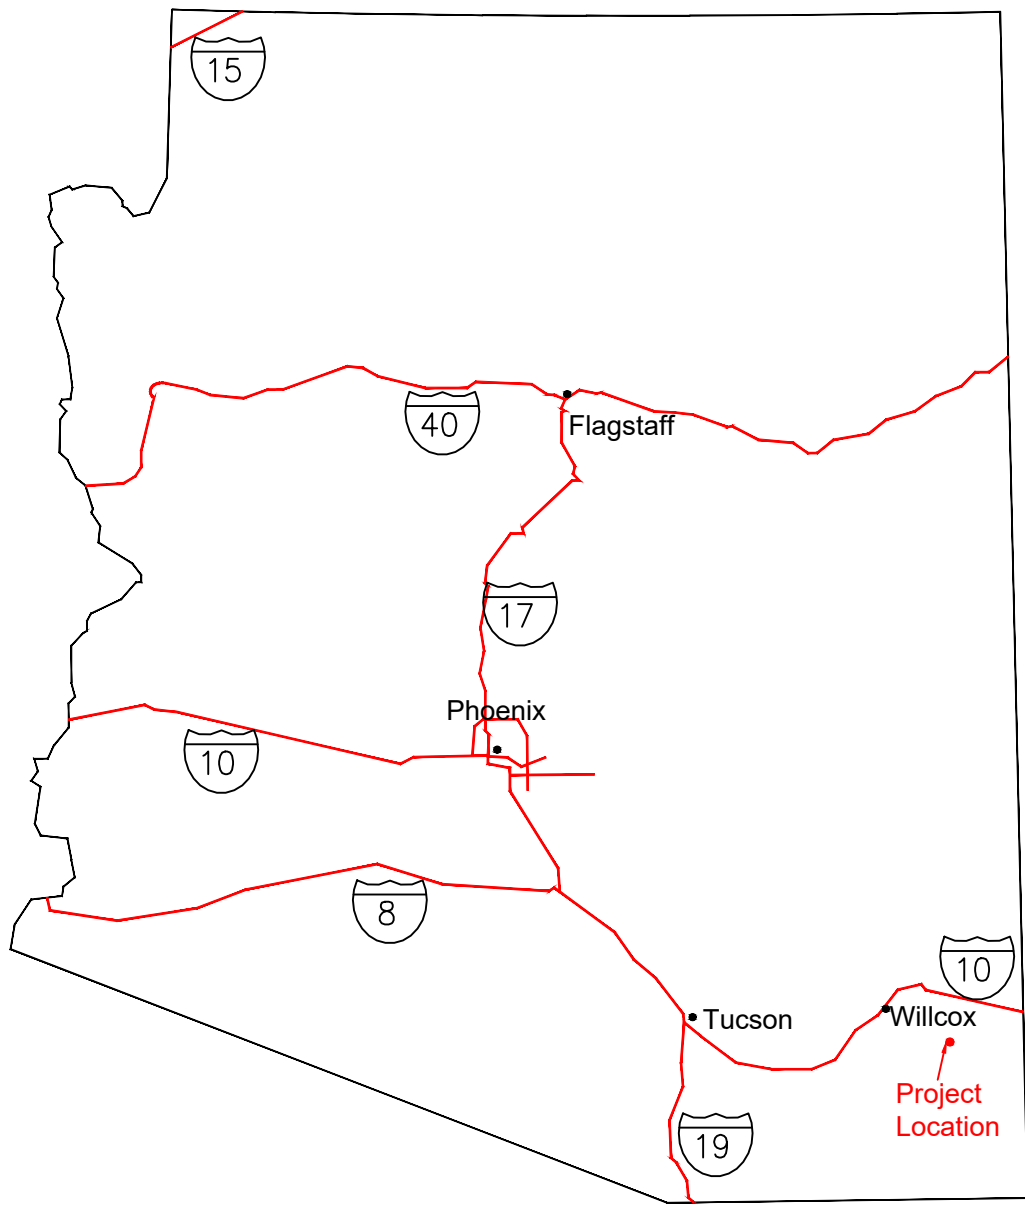

ARIZONA

SCALE OF MILES
40 0 80




INDEX

SHEET	TITLE OF SHEET
1	COVER
2	EXISTING SITE TOPOGRAPHY
3	EXISTING SITE PLAN
4	PROPOSED SITE GRADING
5	PROPOSED SITE PLAN
6	PROPOSED SITE GRADING W/ PROPOSED SITE PLAN
7	TYPICAL ROAD SECTION
8	OVERALL ROAD PLAN
9	ROADWAY PLAN
10	ROADWAY PLAN
11	ROADWAY PLAN
12	ROADWAY PLAN
13	PROPOSED ROAD PROFILE
14	TURNING MOVEMENT CHECKS
15	TURNING MOVEMENT CHECKS
16	TURNING MOVEMENT CHECKS
17	TURNING MOVEMENT CHECKS
18	TURNING MOVEMENT CHECKS
19	RV PAD DETAILS
20	RV PAD DETAILS

SCALE OF MILES
1.5 0 3





Draft CD'S Preliminary Not For Construction	A/E FIRM - A/E CONTRACT NUMBER			RECOMMENDED:	MARK	SHEET	REVISION	DATE	INITIAL		DESIGN DEVELOPMENT	UNITED STATES DEPARTMENT OF THE INTERIOR NATIONAL PARK SERVICE DENVER SERVICE CENTER	TITLE OF PROJECT RV HOUSING SITE DESIGN LOCATION WITHIN PARK SOUTHWEST NAME OF PARK CHIRICAHUA NATIONAL MONUMENT REGION COUNTY STATE SOUTHEAST COCHISE ARIZONA	DRAWING NO. 1 1
	ARCHITECTURAL: TBD	STRUCTURAL: TBD	CONTRACTOR: TBD	PROJECT MANAGER	DATE									PMIS/PKG NO. XXXXX
	CIVIL: ELEVATION ENGINEERING	MECHANICAL/ELEC.: TBD		SUPERINTENDENT	DATE									SHEET
				APPROVED:	REGIONAL DIRECTOR	DATE								1 OF 20

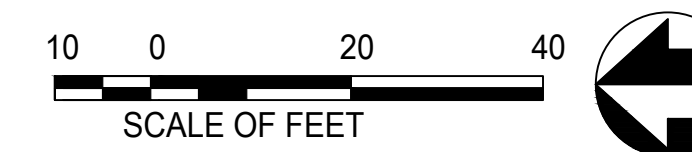


<i>Draft CD's Preliminary Not For Construction</i>	A/E FIRM PRIME/ARCHITECT XXXXXXXXXXXXXX	DESIGNED:	SUB SHEET NO.	TITLE OF SHEET EXISTING SITE TOPOGRAPHY	DRAWING NO. 1 1
	CIVIL: XXXXXXXXXXXXXX	CADD			PMIS/PKG NO. XXXXX
		TECH. REVIEW:			SHEET
		DATE:			2 OF 20

- ROAD BOUNDARIES
- SURVEY BOUNDARIES
- EXISTING STRUCTURE BOUNDARIES
- FENCE LINE
- SITE BOUNDARIES
- EXISTING TREES
- EXISTING BUSHES

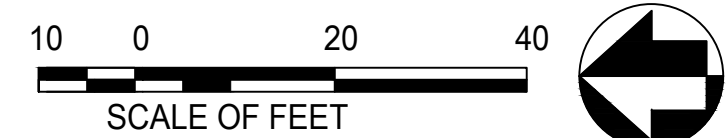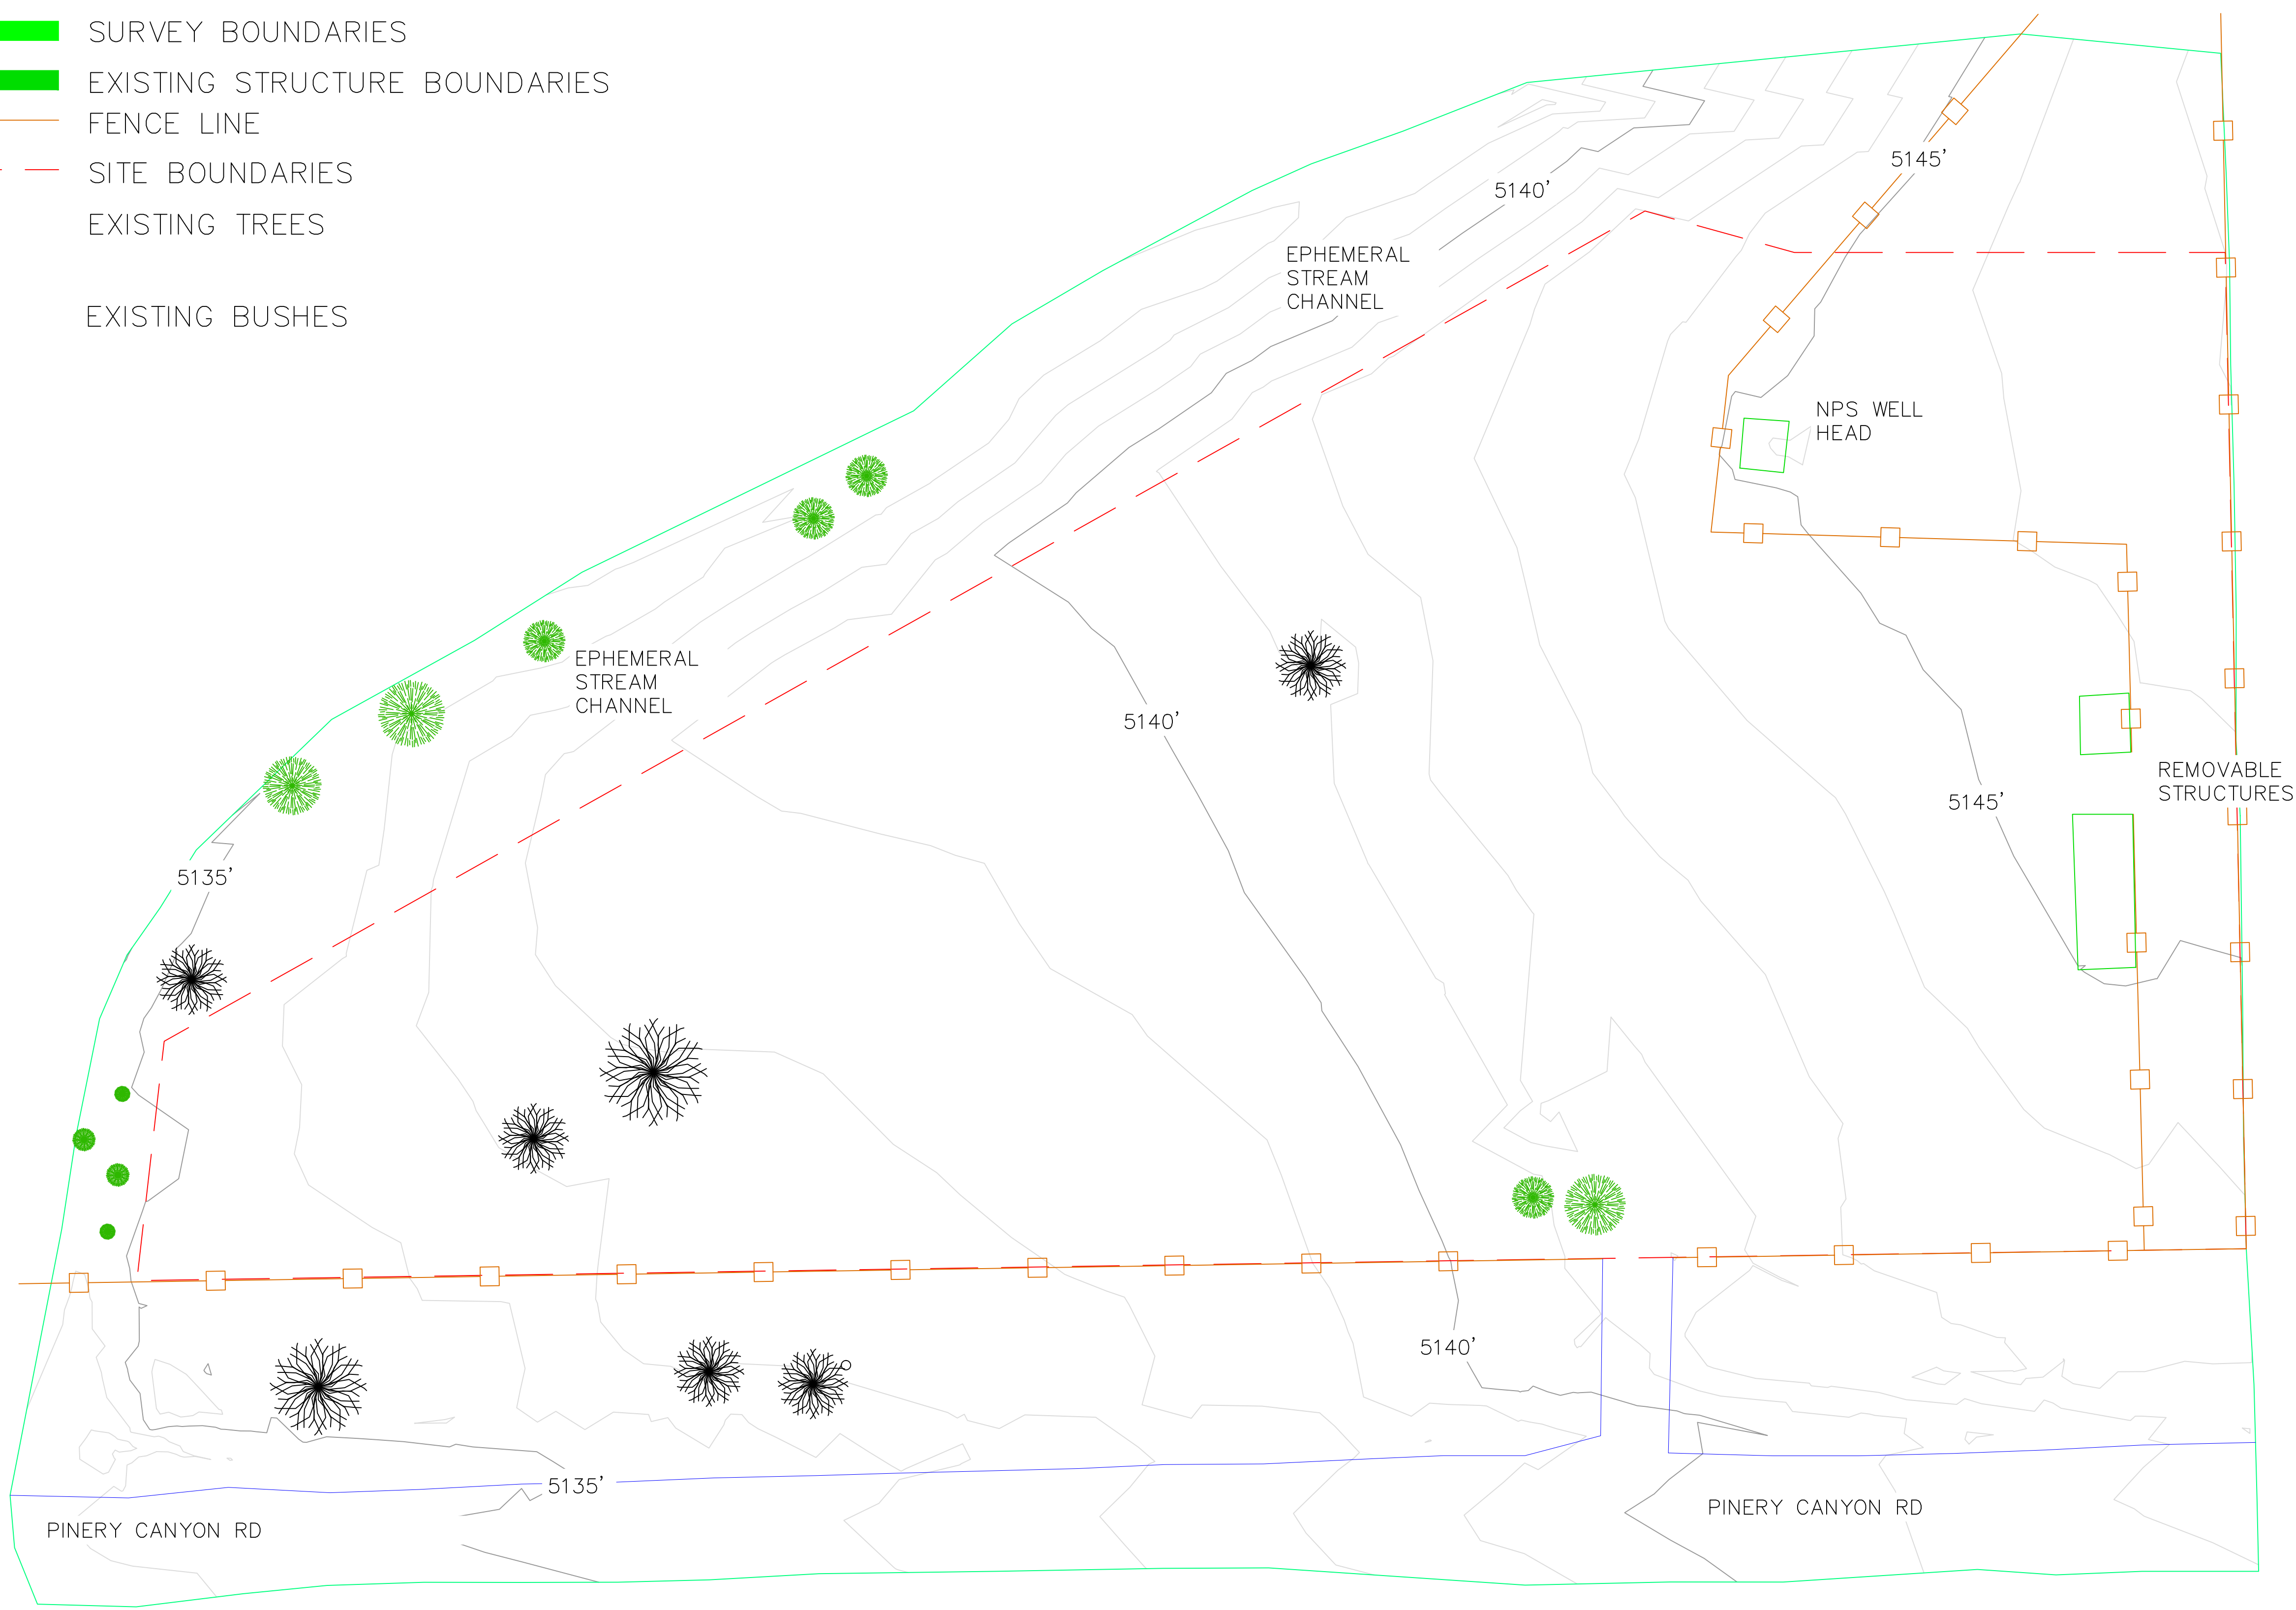


<i>Draft CD's Preliminary Not For Construction</i>	A/E FIRM PRIME/ARCHITECT XXXXXXXXXXXXXXXXXX	DESIGNED:	SUB SHEET NO.	TITLE OF SHEET	DRAWING NO. 1 1
	CIVIL: XXXXXXXXXXXXXXXXXX				PMIS/PKG NO. XXXXXX
		TECH. REVIEW:			SHEET
		DATE: 4/9/2025			3 OF 20
		EXISTING SITE PLAN			


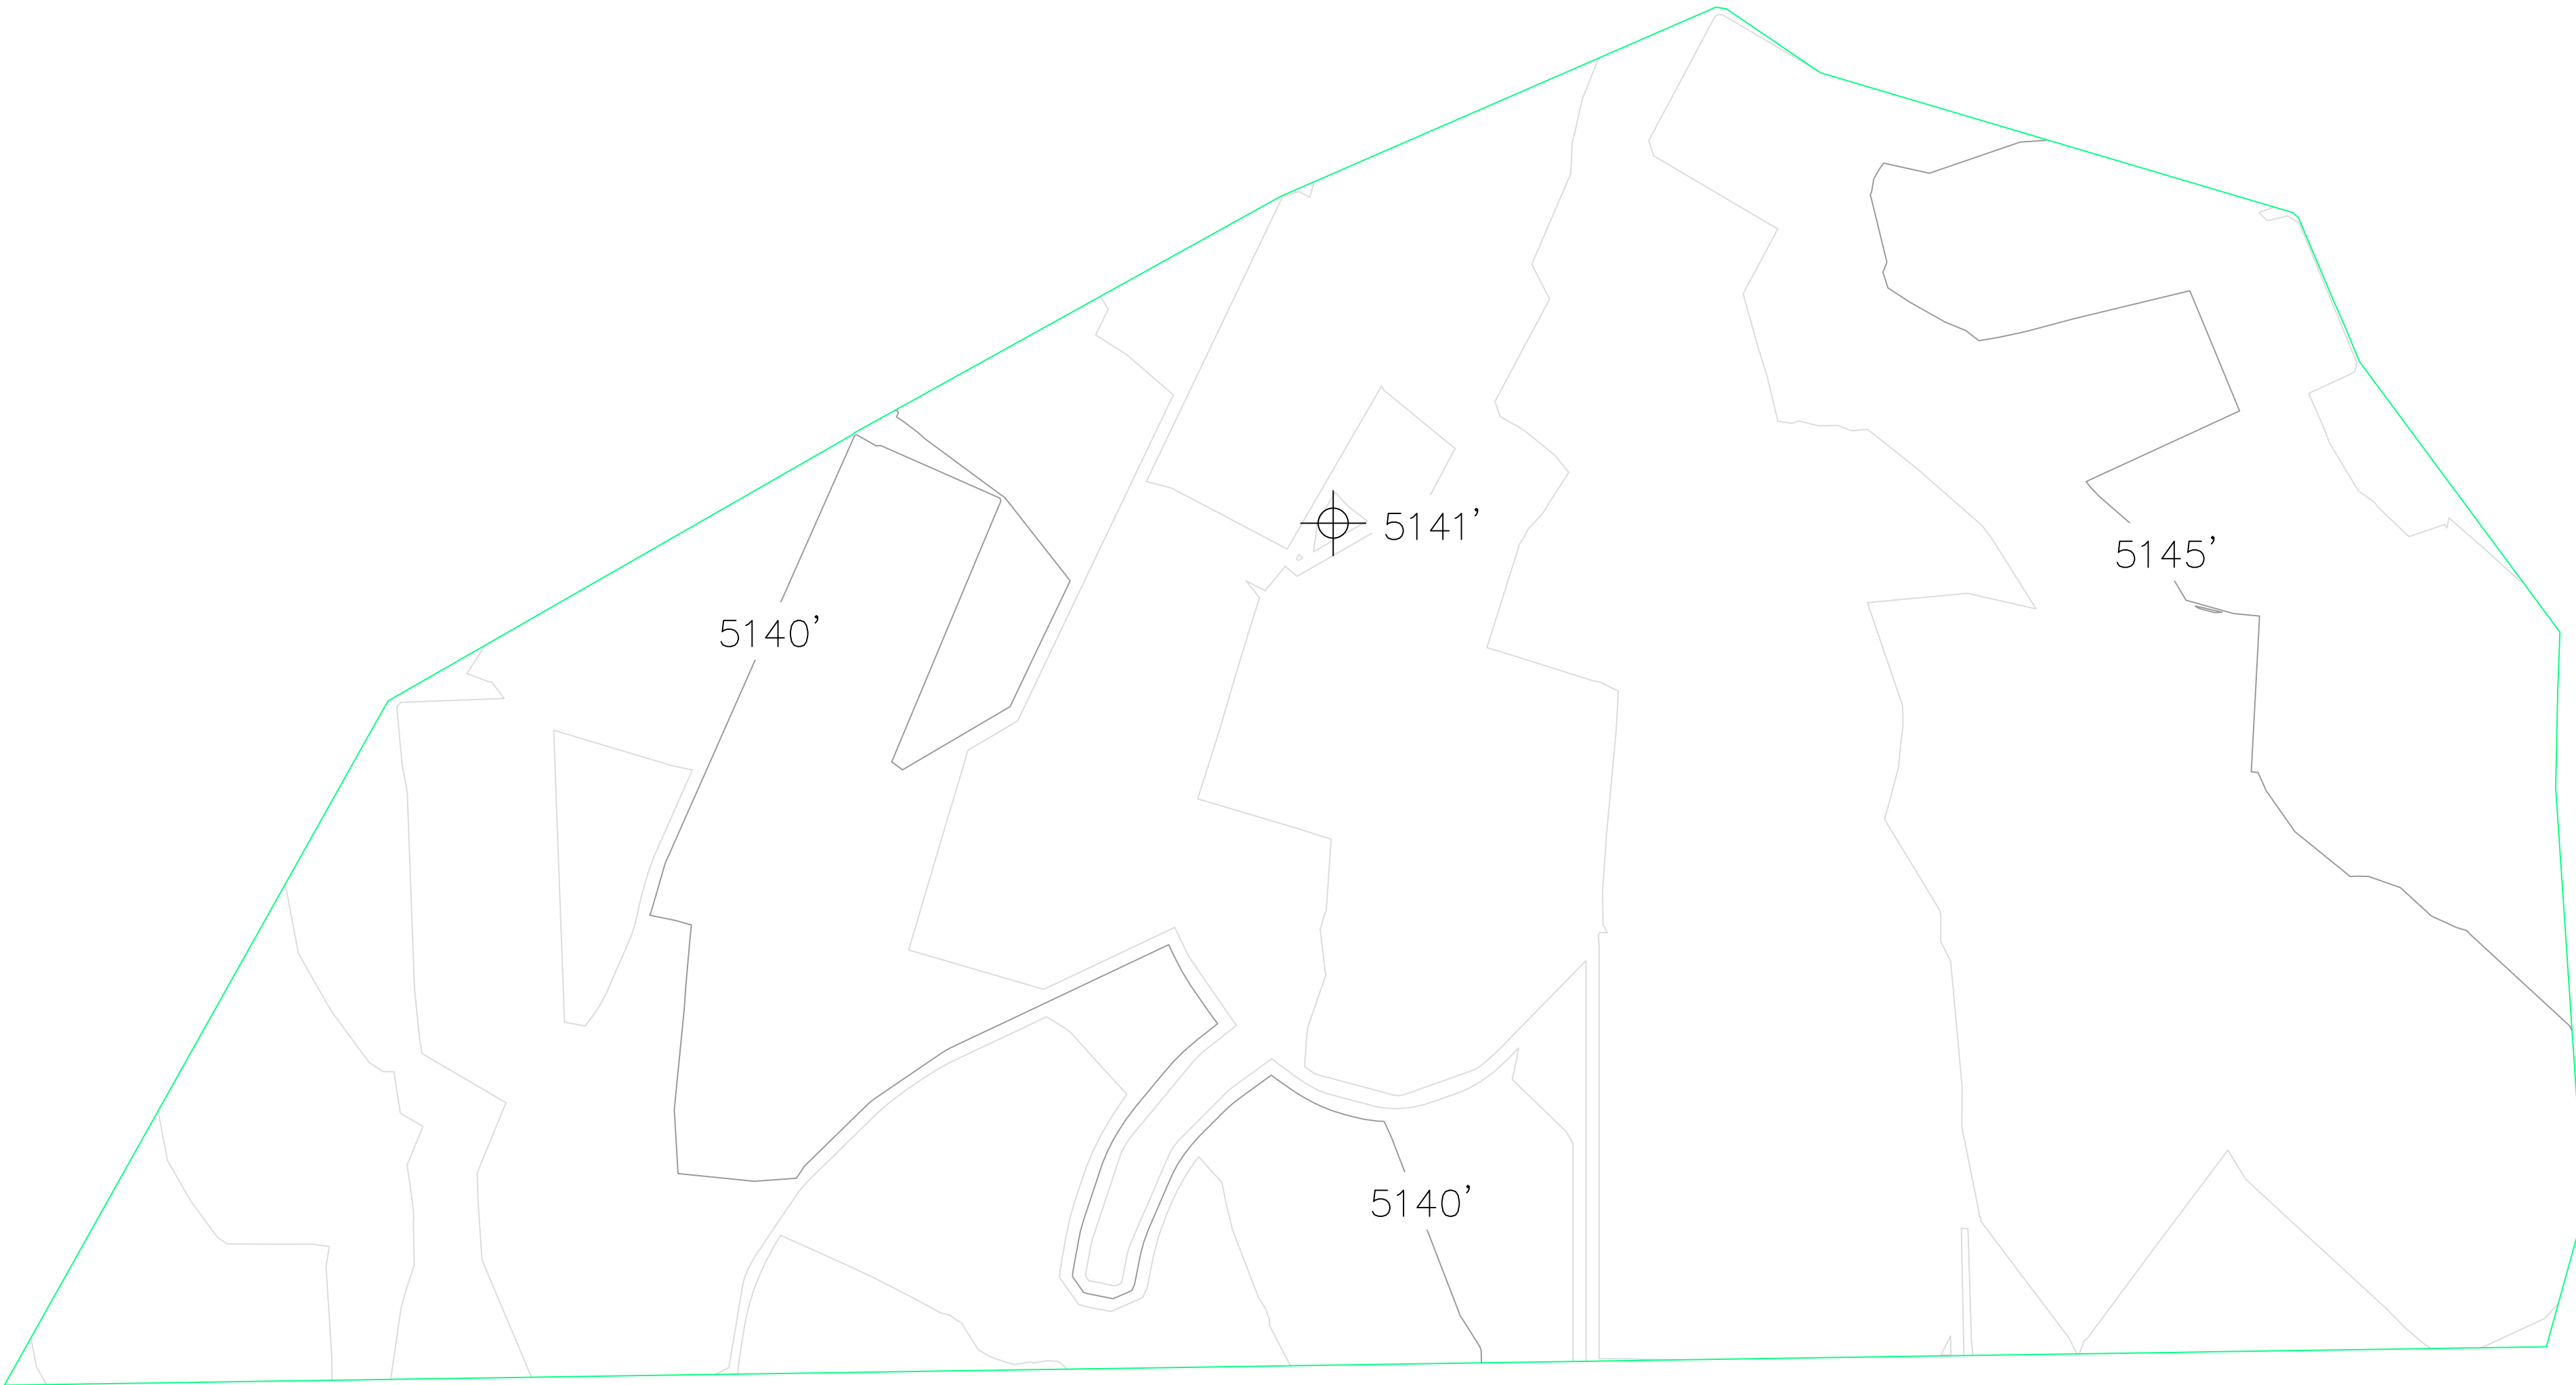


<i>Draft CD's Preliminary Not For Construction</i>	A/E FIRM PRIME/ARCHITECT XXXXXXXXXXXXXX	DESIGNED:	SUB SHEET NO. 	TITLE OF SHEET PROPOSED SITE GRADING	DRAWING NO. 1
	CIVIL: XXXXXXXXXXXXXX				PMIS/PKG NO. XXXXX
		TECH. REVIEW:			SHEET
		DATE: 4/17/2025			4 OF 20

- ROAD BOUNDARIES
- SURVEY BOUNDARIES
- EXISTING STRUCTURE BOUNDARIES
- FENCE LINE
- SITE BOUNDARIES
- PROPOSED ROAD EXTENTS
- PROPOSED RV PADS
- PROPOSED SIDEWALKS/DRIVEWAYS
- PROPOSED STRUCTURES
- PROPOSED TREES

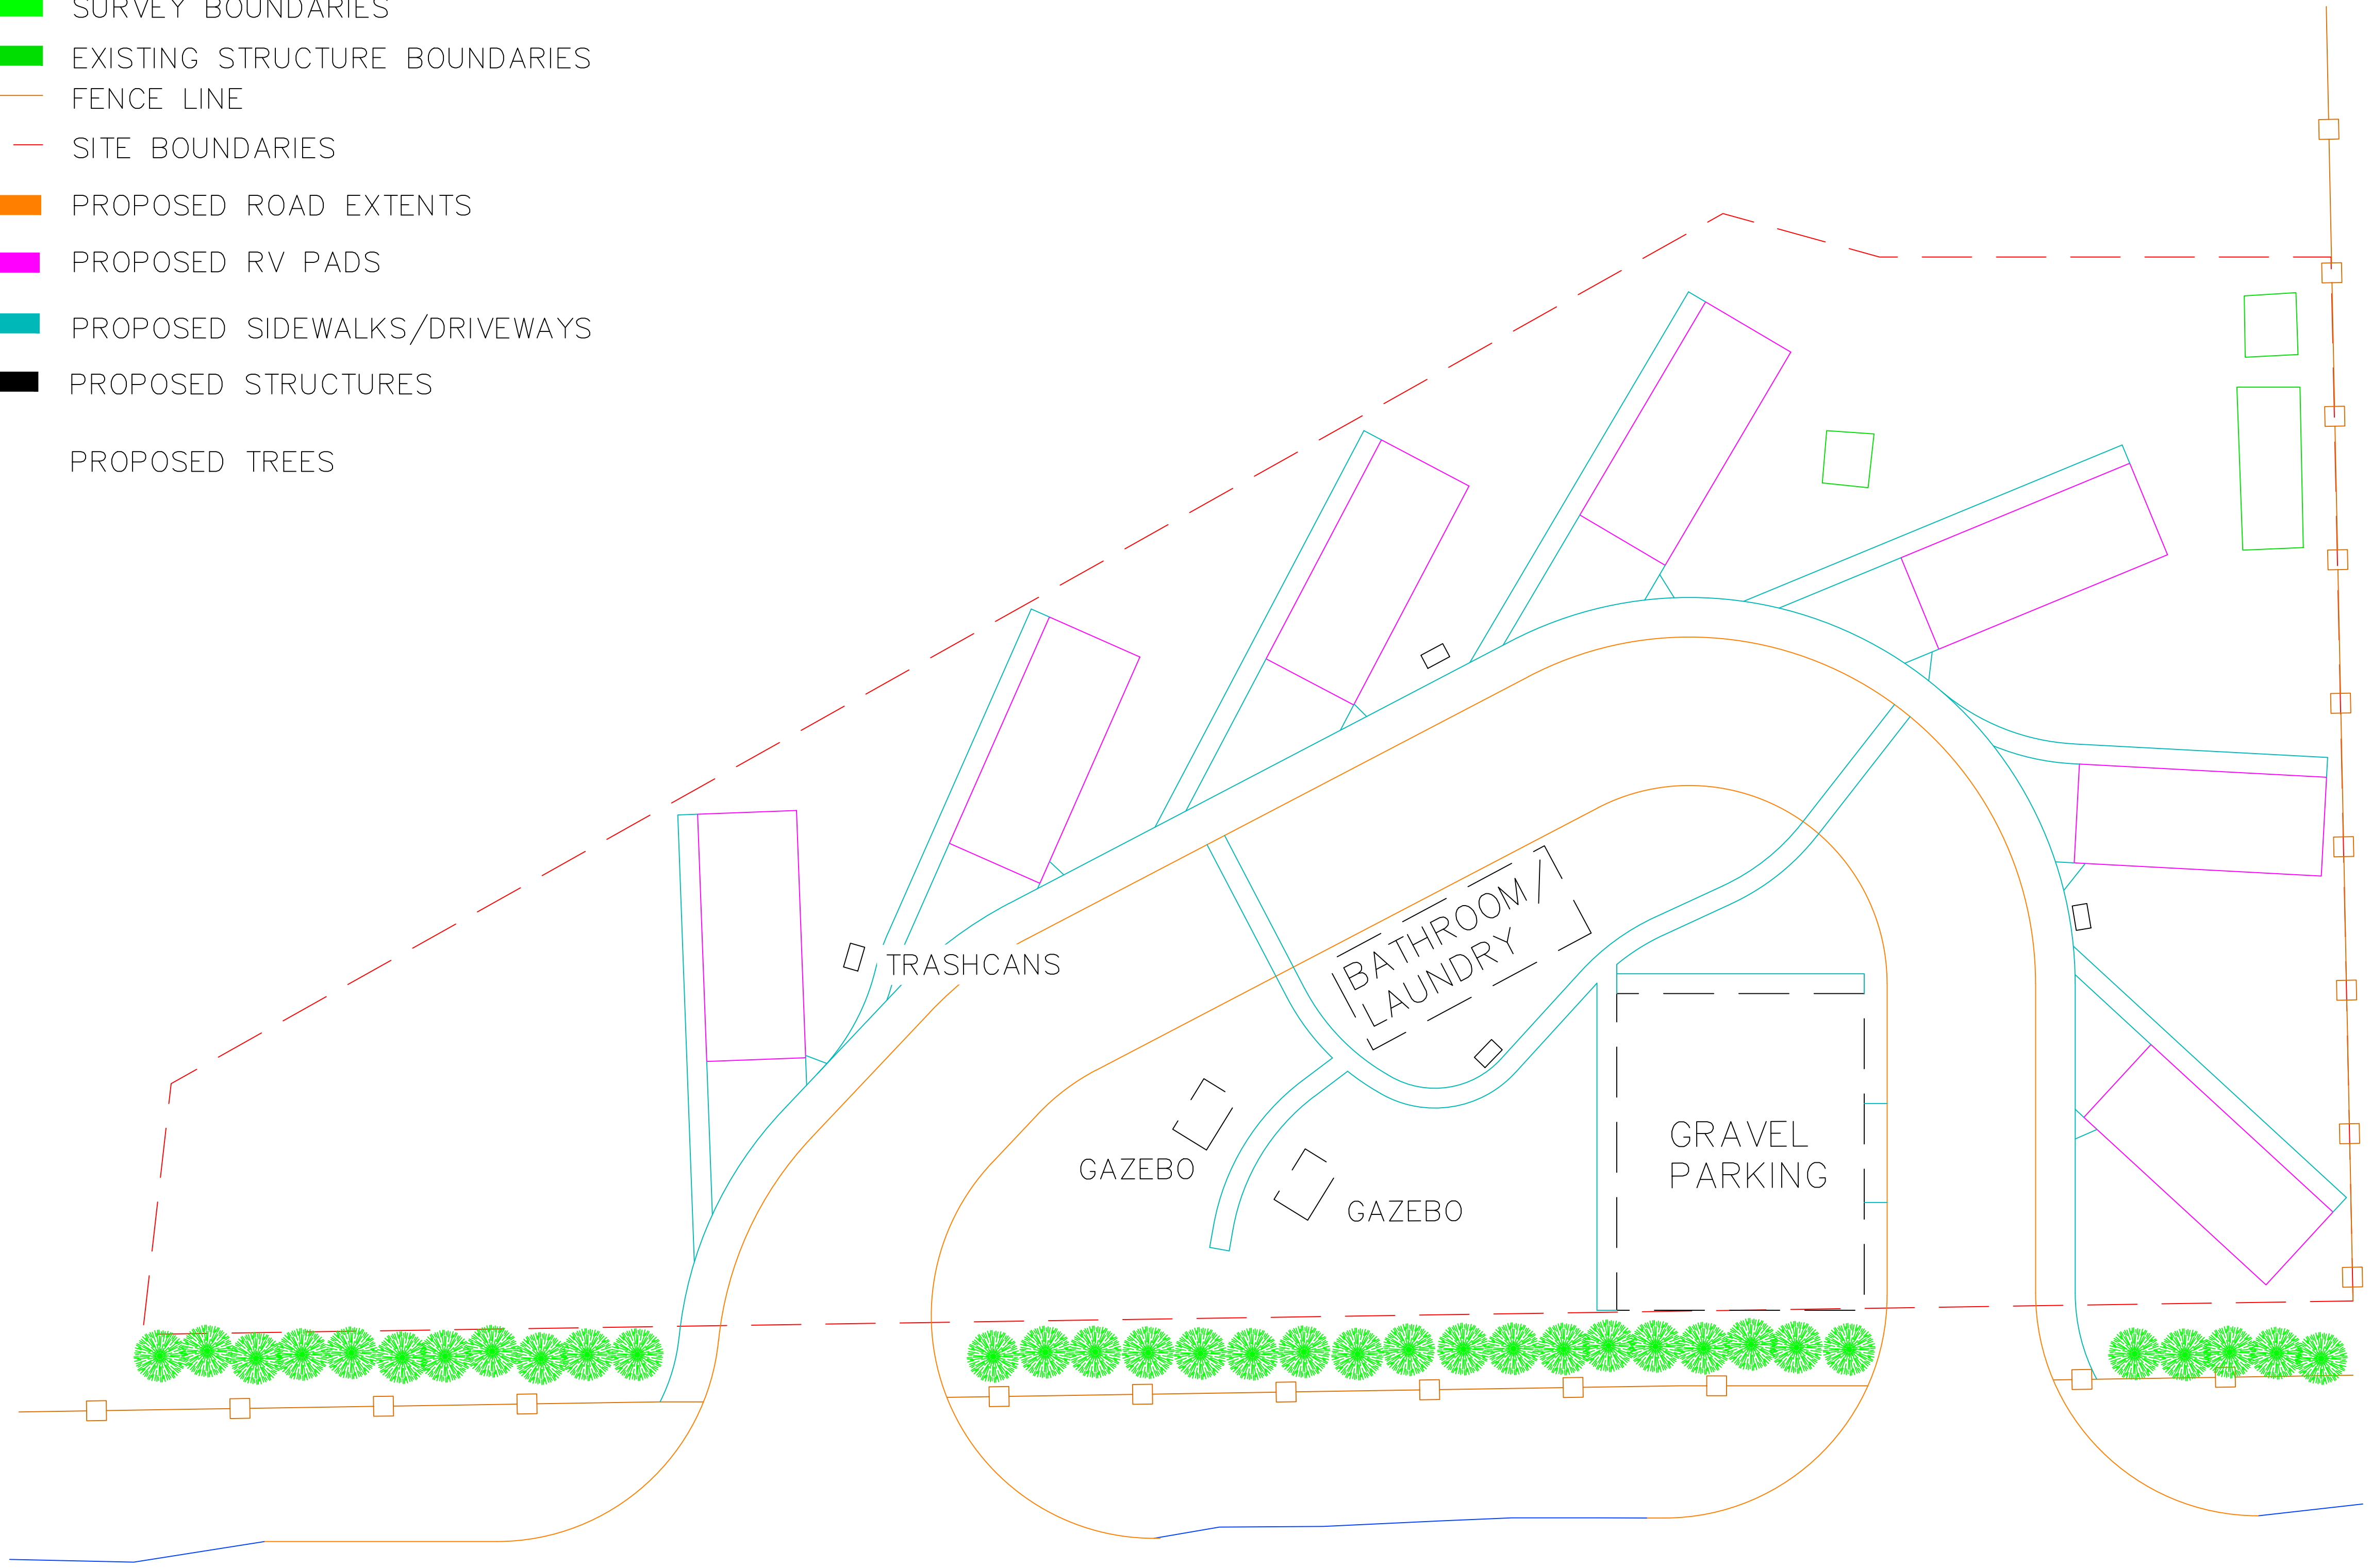


Draft CD's Preliminary Not For Construction	A/E FIRM PRIME/ARCHITECT XXXXXXXXXXXXXXXXXX	DESIGNED:	SUB SHEET NO.	TITLE OF SHEET PROPOSED SITE PLAN	DRAWING NO.
	CIVIL: XXXXXXXXXXXXXXXXXX	GADD			1 1
		TECH. REVIEW:			PMIS/PKG NO.
		DATE: 4/17/2025			XXXXX SHEET
		5 OF 20			

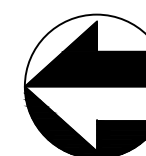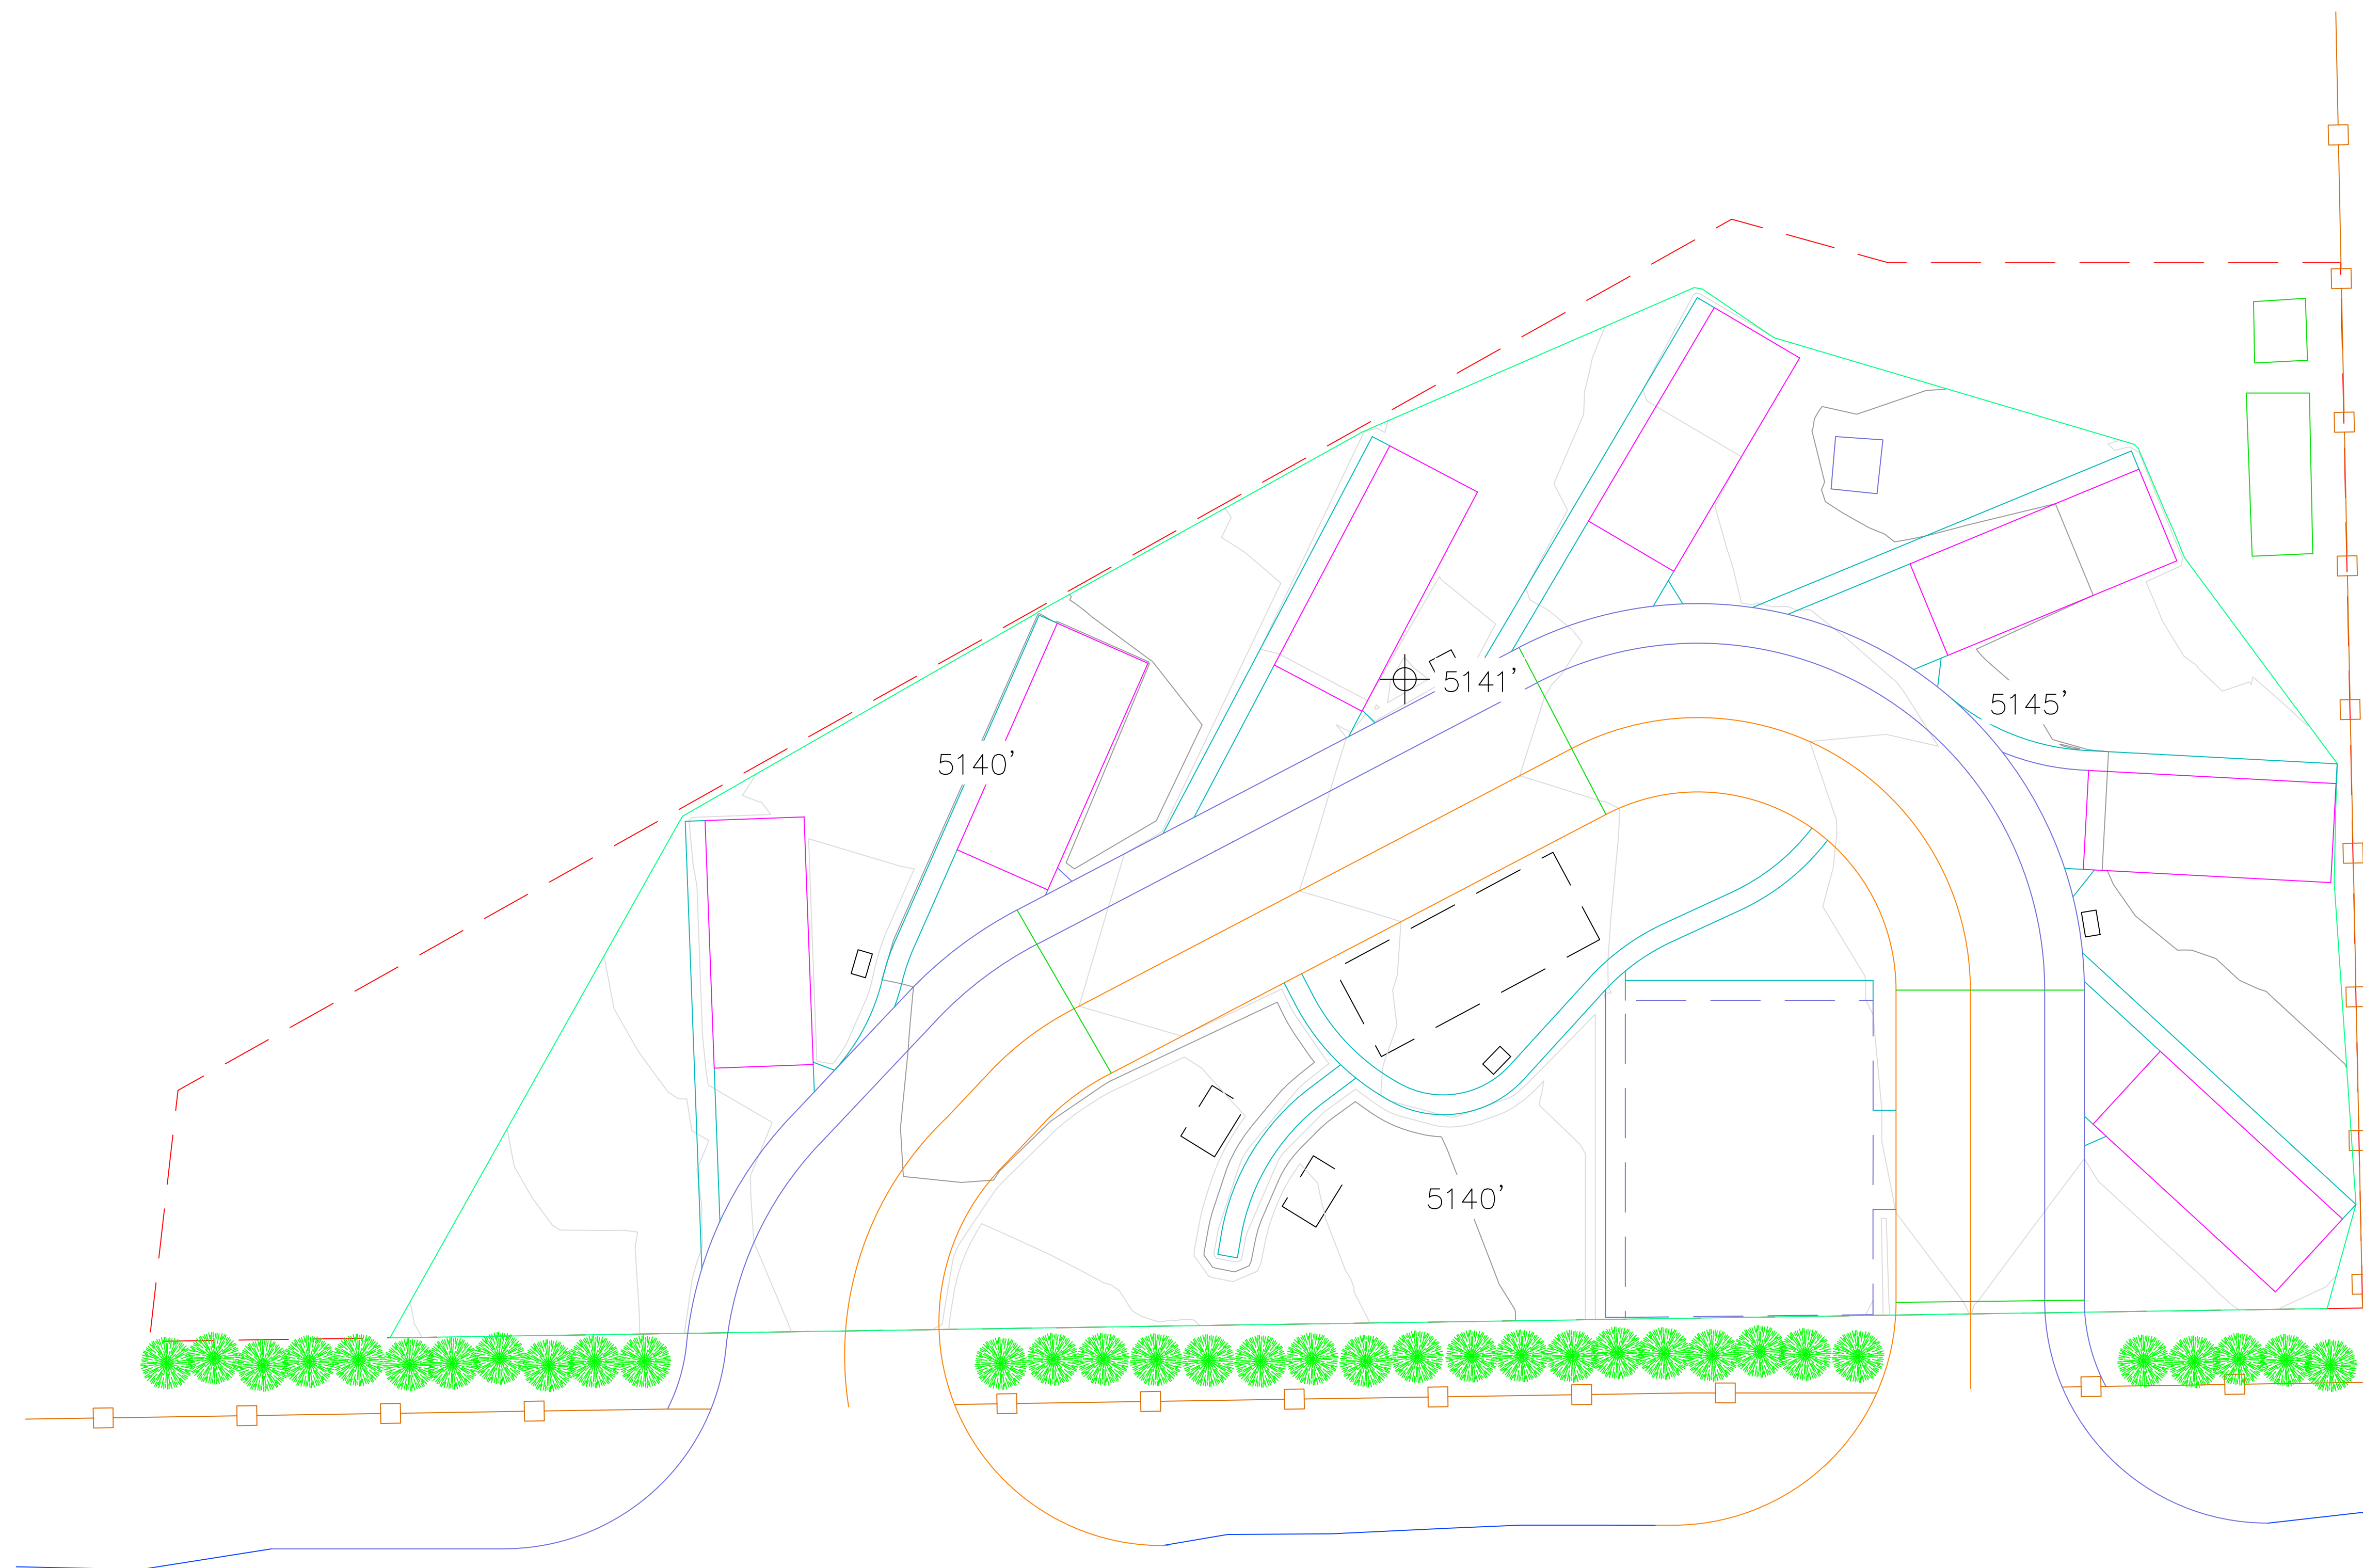


<i>Draft CD's Preliminary Not For Construction</i>	A/E FIRM PRIME/ARCHITECT XXXXXXXXXXXXXX	DESIGNED: 	SUB SHEET NO. 	TITLE OF SHEET PROPOSED SITE GRADING W/ PROPOSED SITE PLAN	DRAWING NO. 1 1
	CIVIL: XXXXXXXXXXXXXX	TECH. REVIEW:			PMIS/PKG NO. XXXXX
		DATE: 2/8/2025			SHEET 6 OF 20

PROPOSED ROAD TYPICAL SECTION

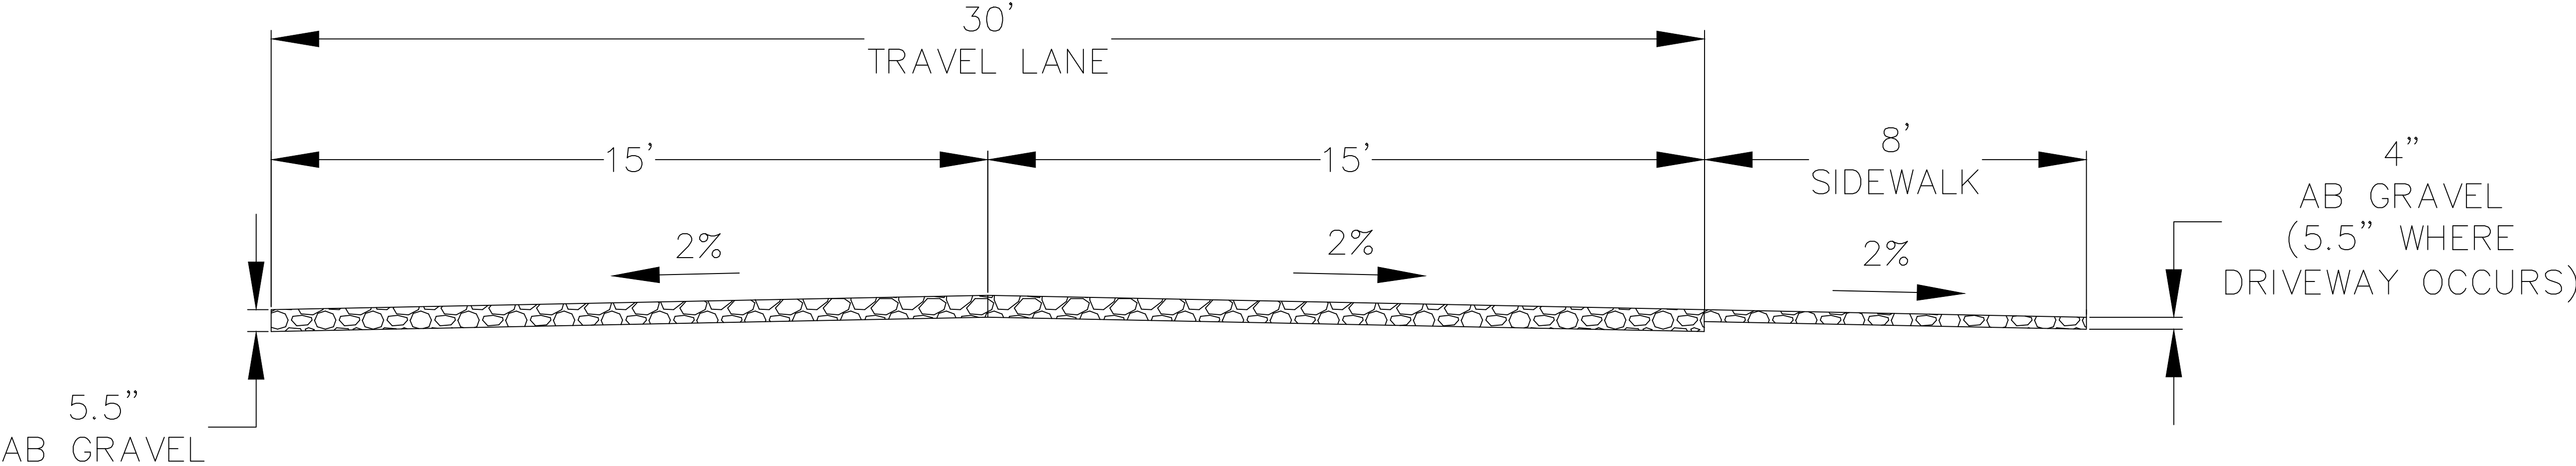


Draft CD's Preliminary Not For Construction	A/E FIRM PRIME/ARCHITECT XXXXXXXXXXXXXX	DESIGNED:	SUB SHEET NO.	TITLE OF SHEET	DRAWING NO. 1 1
	CIVIL: XXXXXXXXXXXXXX				PMIS/PKG NO. XXXXX
		TECH. REVIEW:			SHEET
		DATE: 3/23/2025			7 of 20

<i>Draft CD's Preliminary Not For Construction</i>	A/E FIRM PRIME/ARCHITECT XXXXXXXXXXXXXXXXXX	DESIGNED:	SUB SHEET NO.	TITLE OF SHEET	DRAWING NO.
	CIVIL:- XXXXXXXXXXXXXXXXXX			OVERALL ROADWAY PLAN	1
		TECH. REVIEW:			PMIS/PKG NO. XXXXXX
		DATE: 4/21/2025			SHEET 8 OF 20

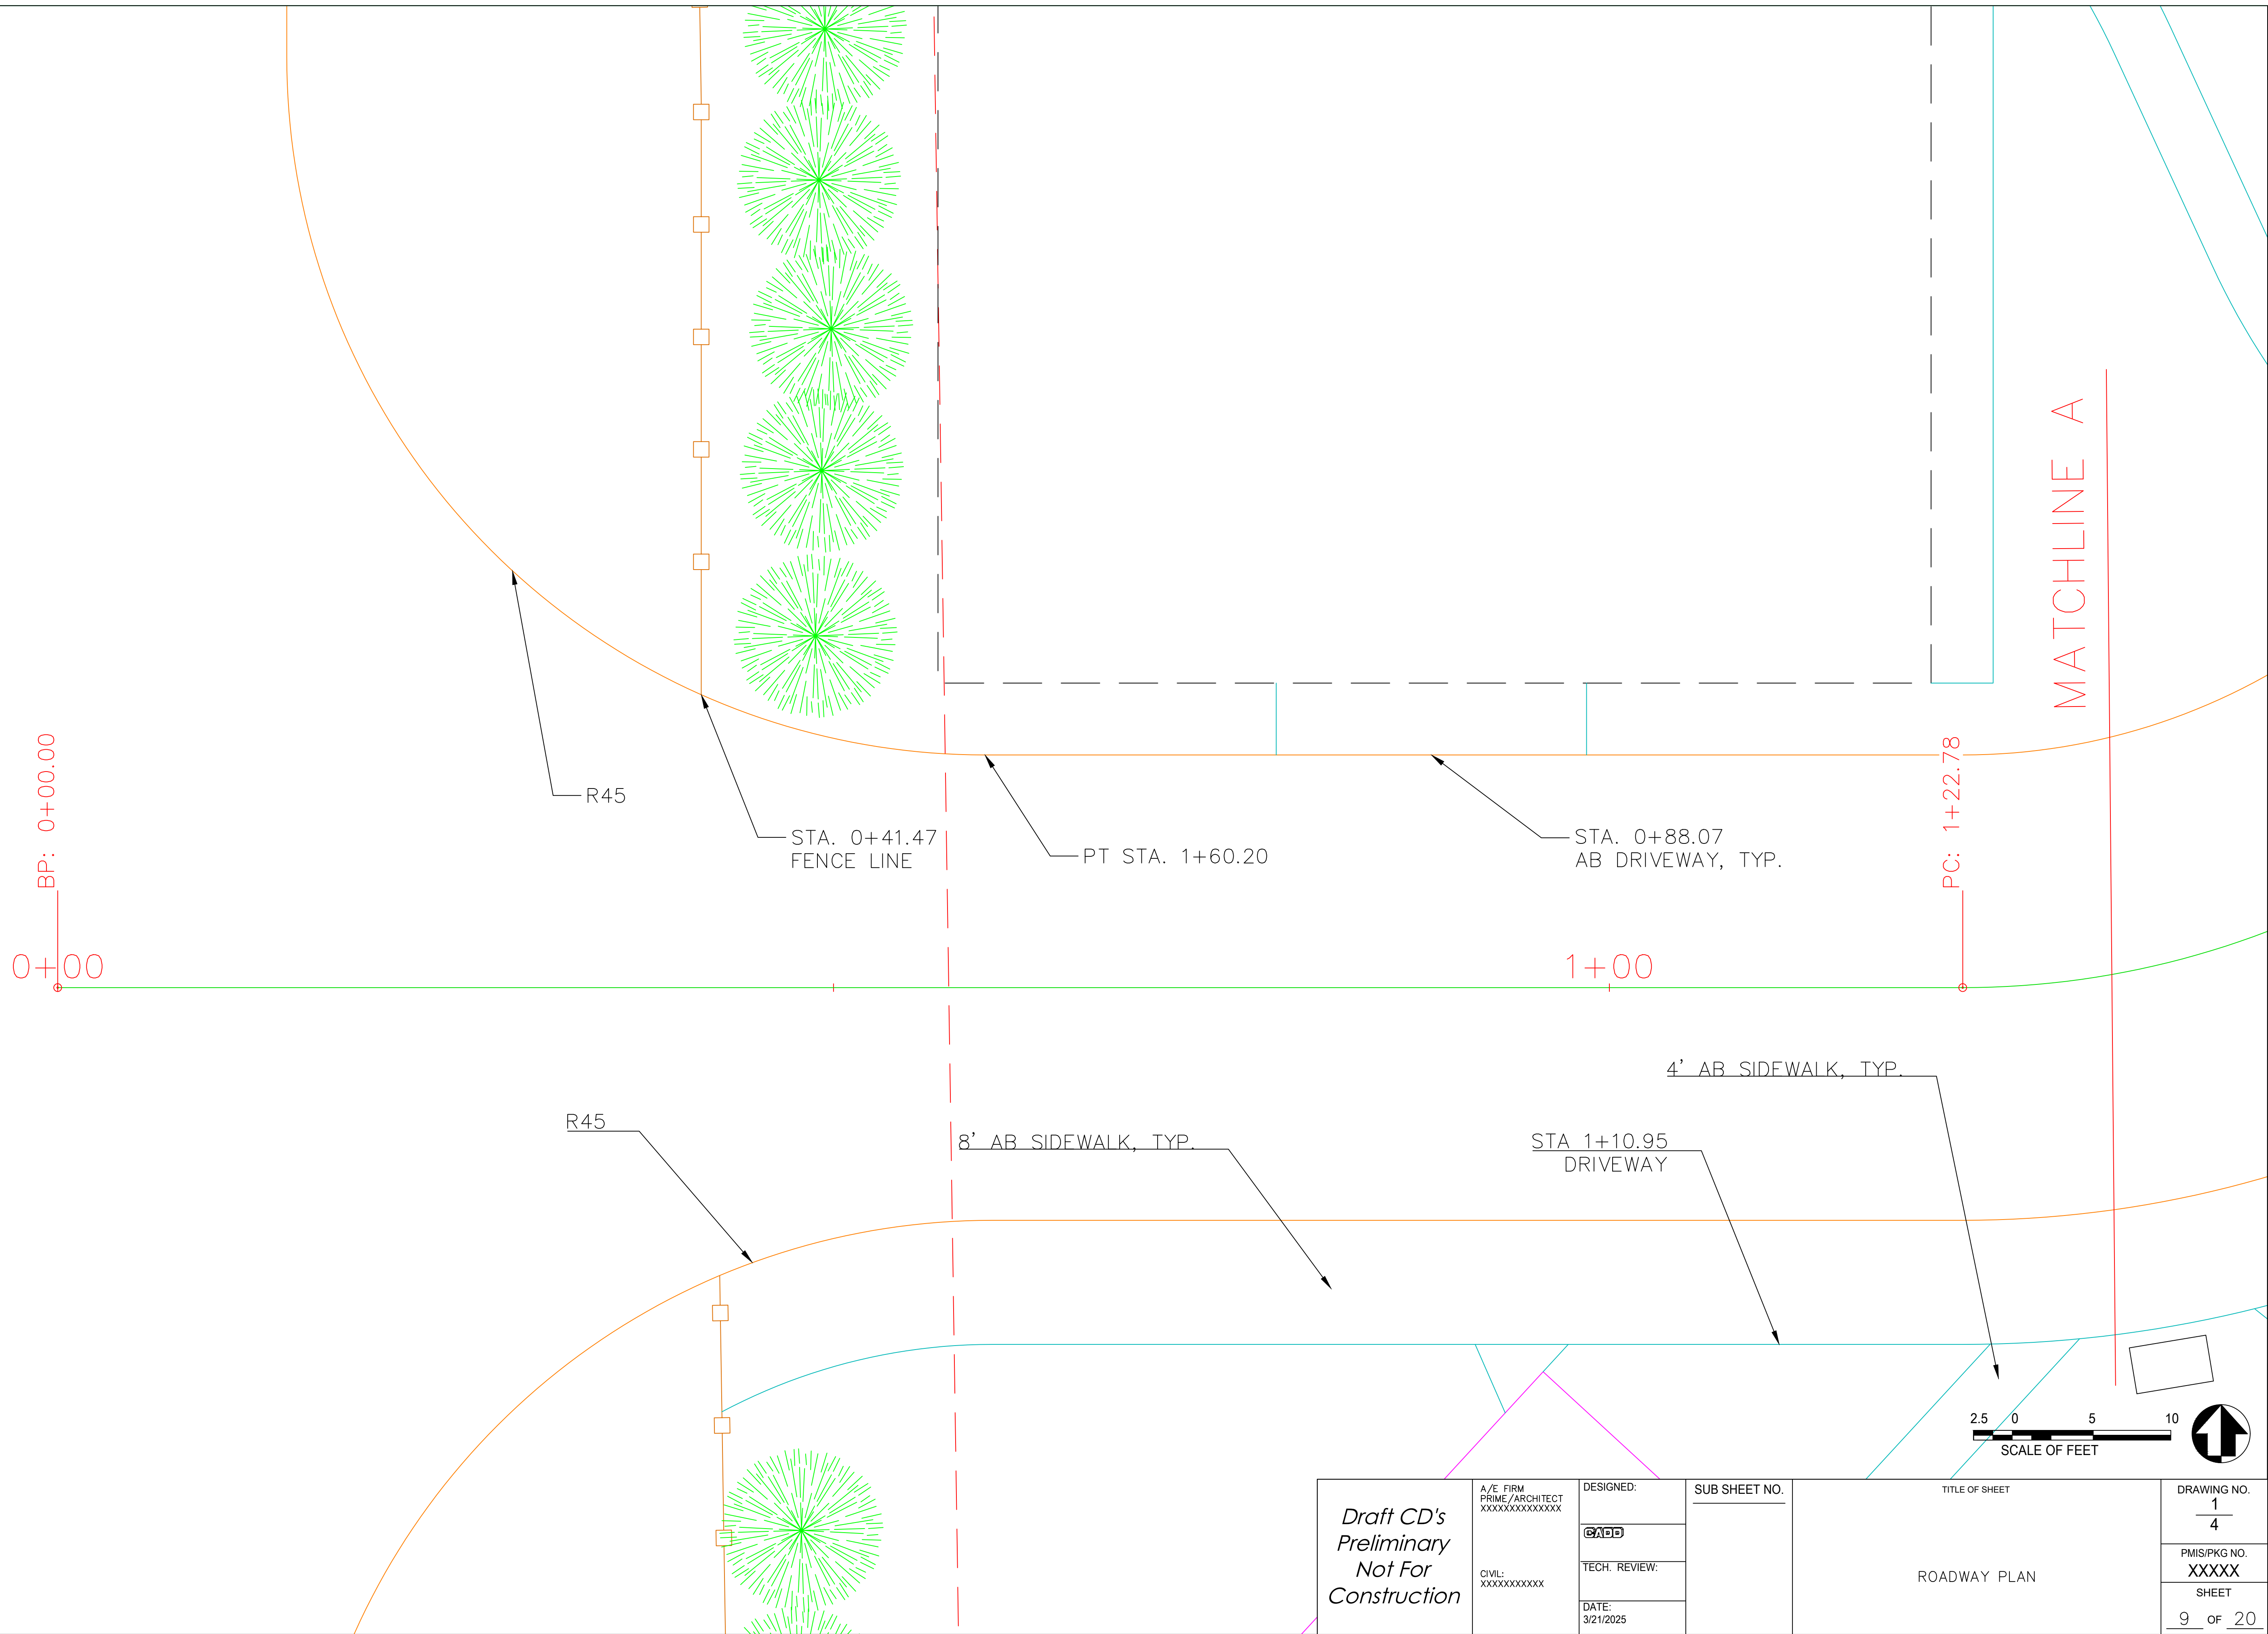

Draft CD's Preliminary Not For Construction	A/E FIRM PRIME/ARCHITECT XXXXXXXXXXXX	DESIGNED:	SUB SHEET NO.	TITLE OF SHEET ROADWAY PLAN	DRAWING NO. 1 4
	CIVIL: XXXXXXXXXXXX	TECH. REVIEW:			
		DATE: 3/21/2025			

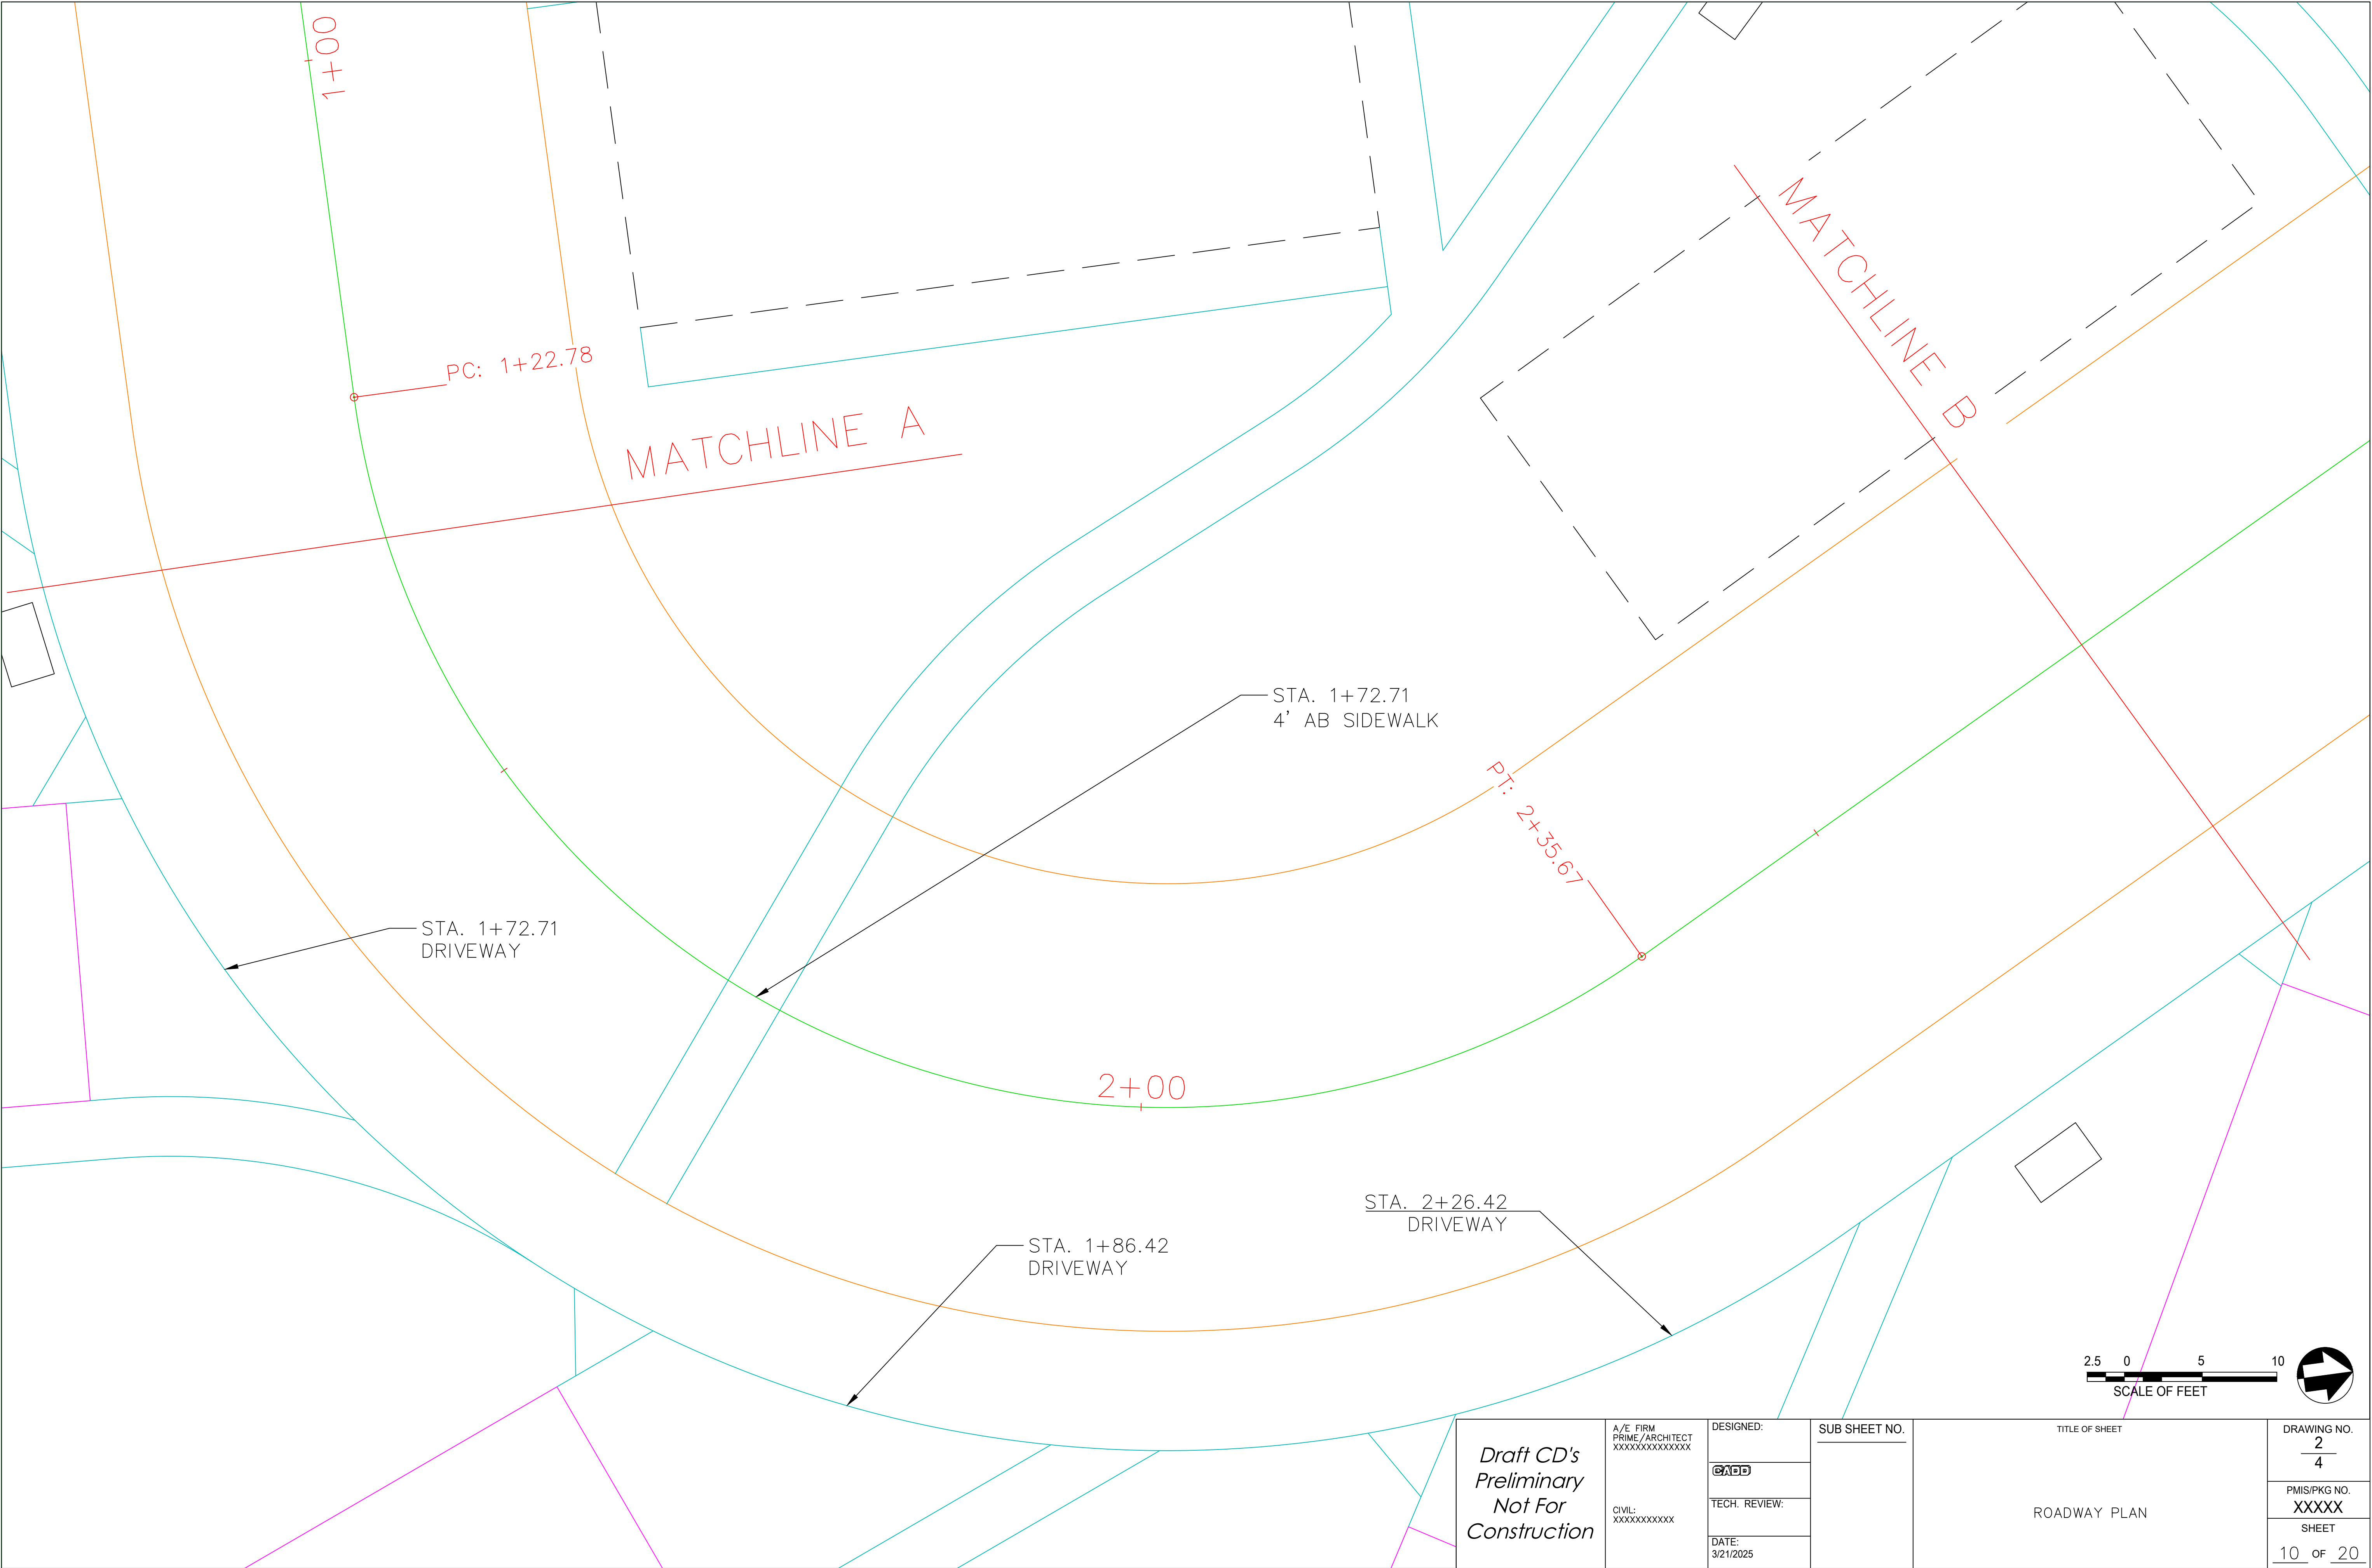

Draft CD's
Preliminary
Not For
Construction

A/E FIRM
PRIME/ARCHITECT
XXXXXXXXXXXXXX

CIVIL:
XXXXXXXXXXXXXX

DESIGNED:

GADD

TECH. REVIEW:

DATE:
3/21/2025

SUB SHEET NO.


TITLE OF SHEET

ROADWAY PLAN


DRAWING NO.
2
4

PMIS/PKG NO.
XXXXX


SHEET
10 of 20

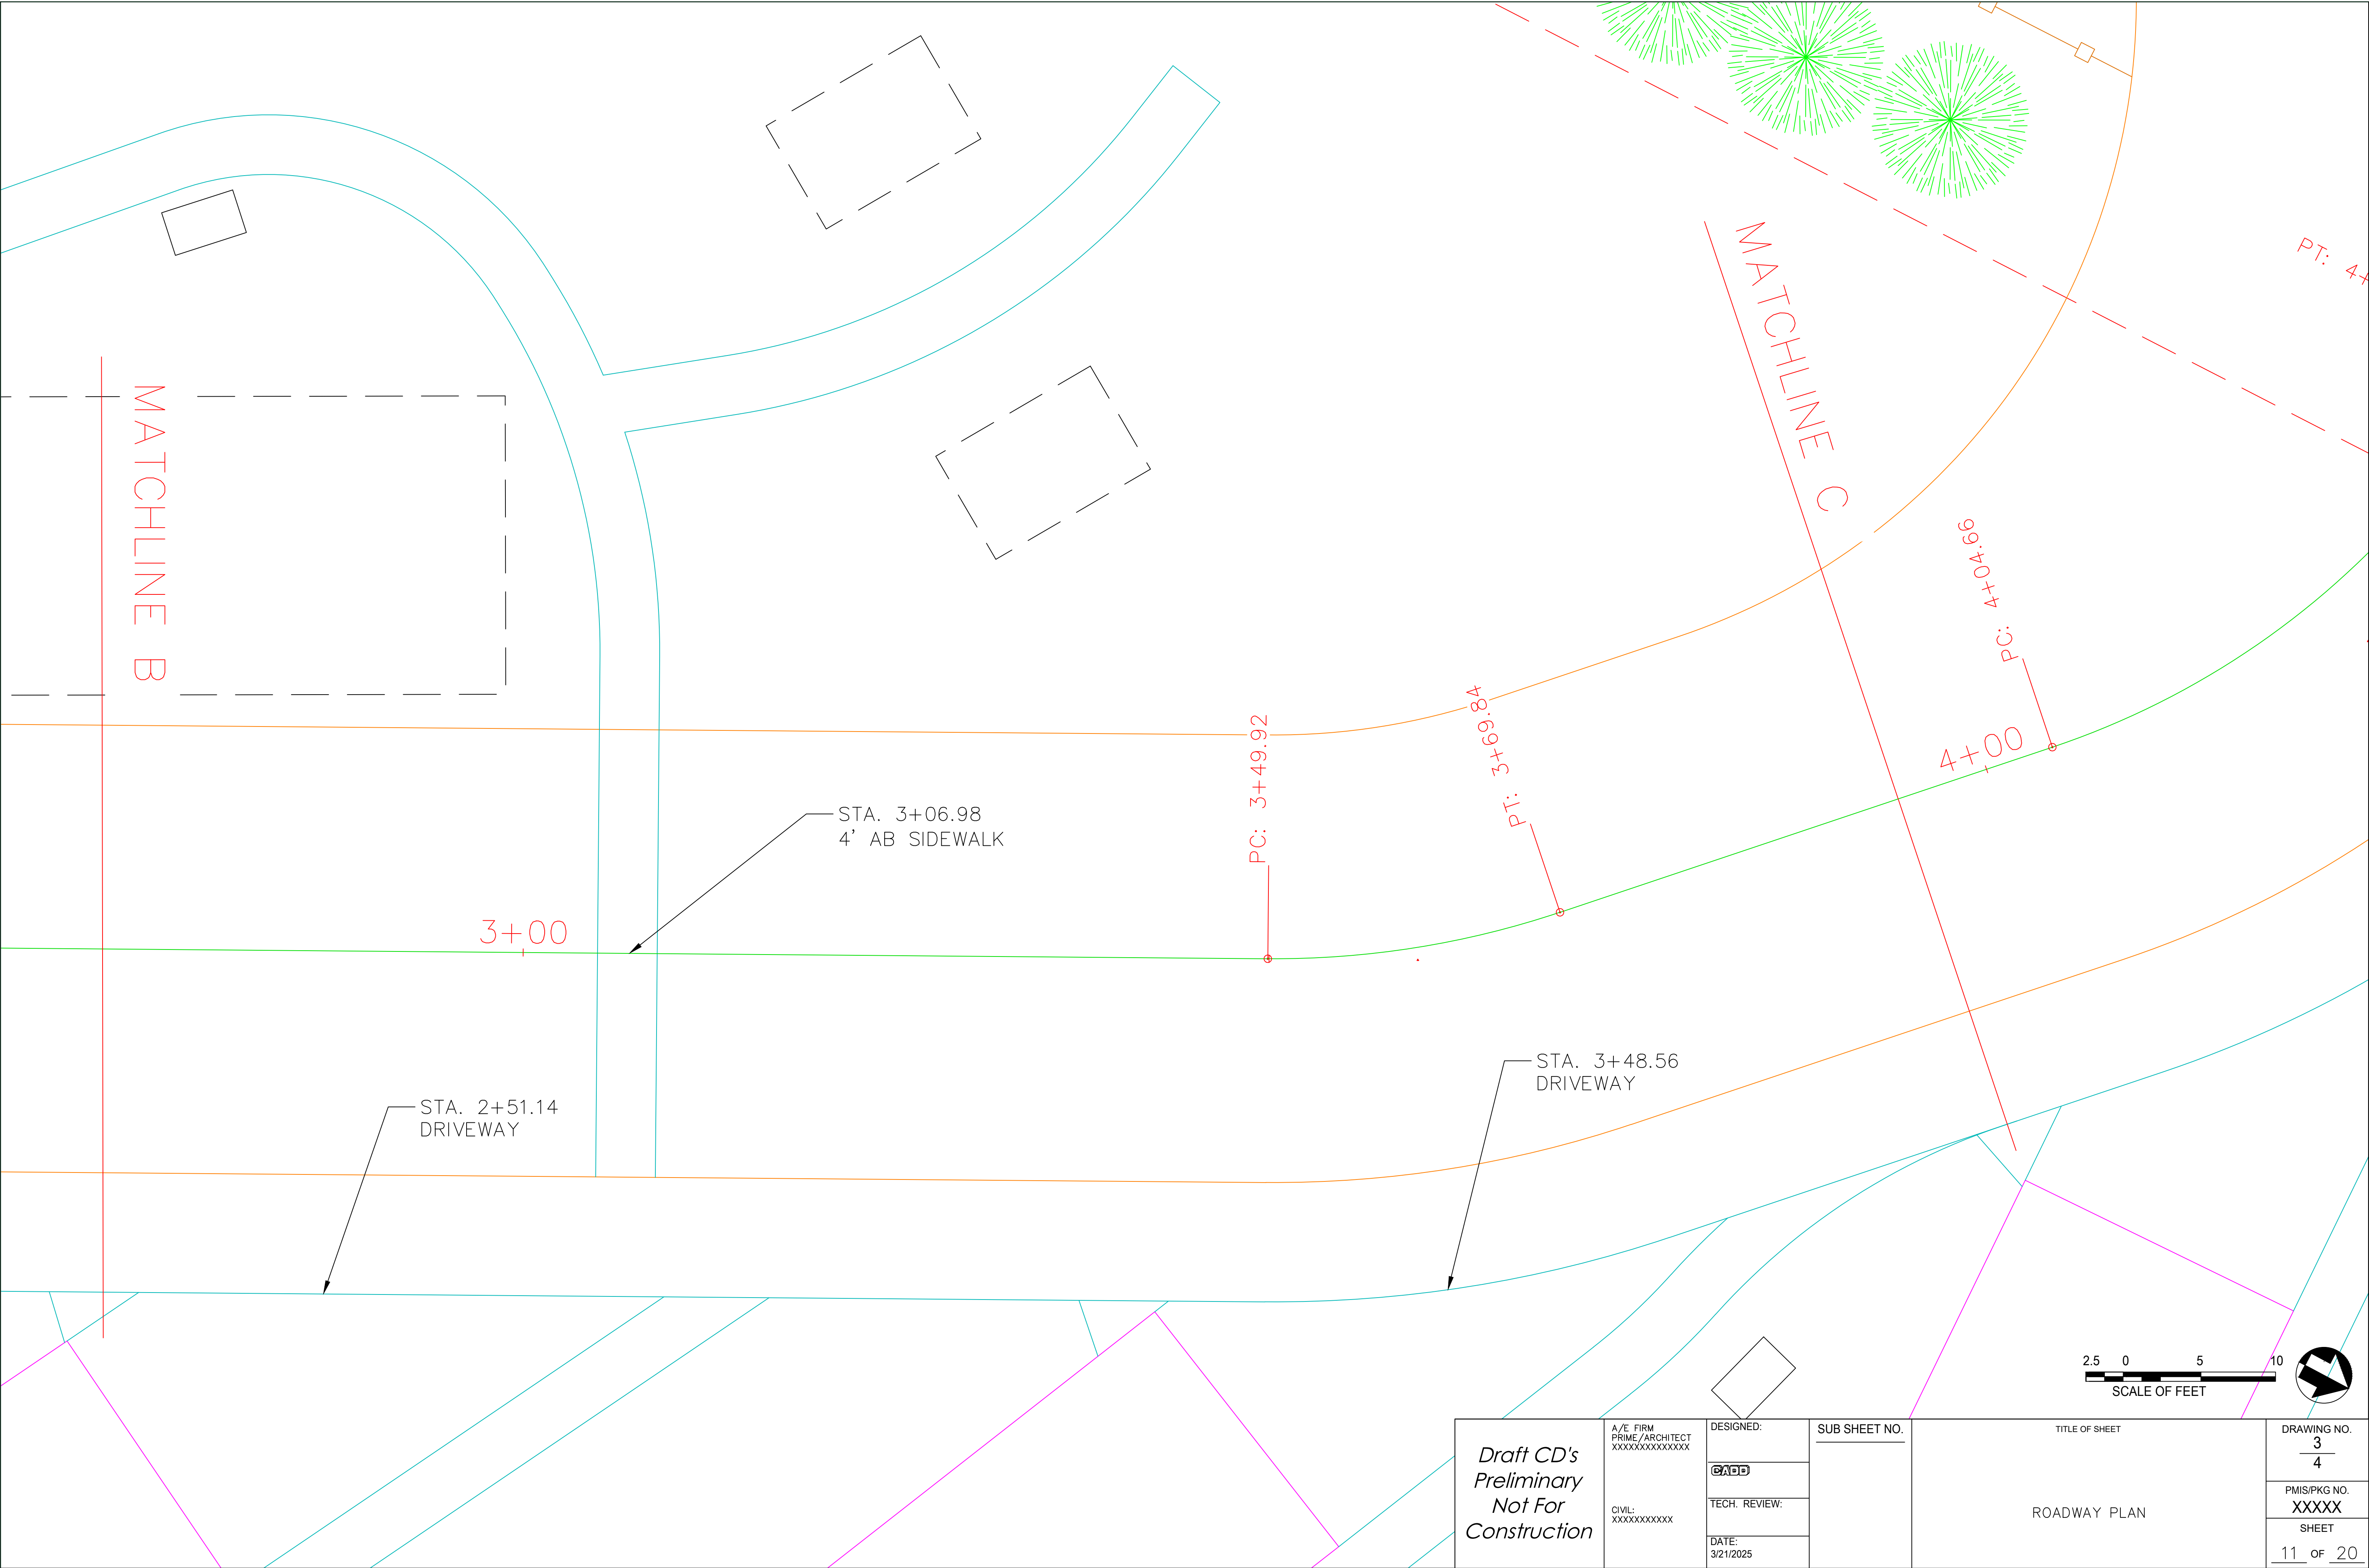



Draft CD's Preliminary Not For Construction	A/E FIRM PRIME/ARCHITECT XXXXXXXXXXXXXX	DESIGNED:	SUB SHEET NO.	TITLE OF SHEET ROADWAY PLAN	DRAWING NO. 3 4
	CIVIL: XXXXXXXXXXXXXX				PMIS/PKG NO. XXXXX
		TECH. REVIEW:			SHEET
		DATE: 3/21/2025			11 of 20

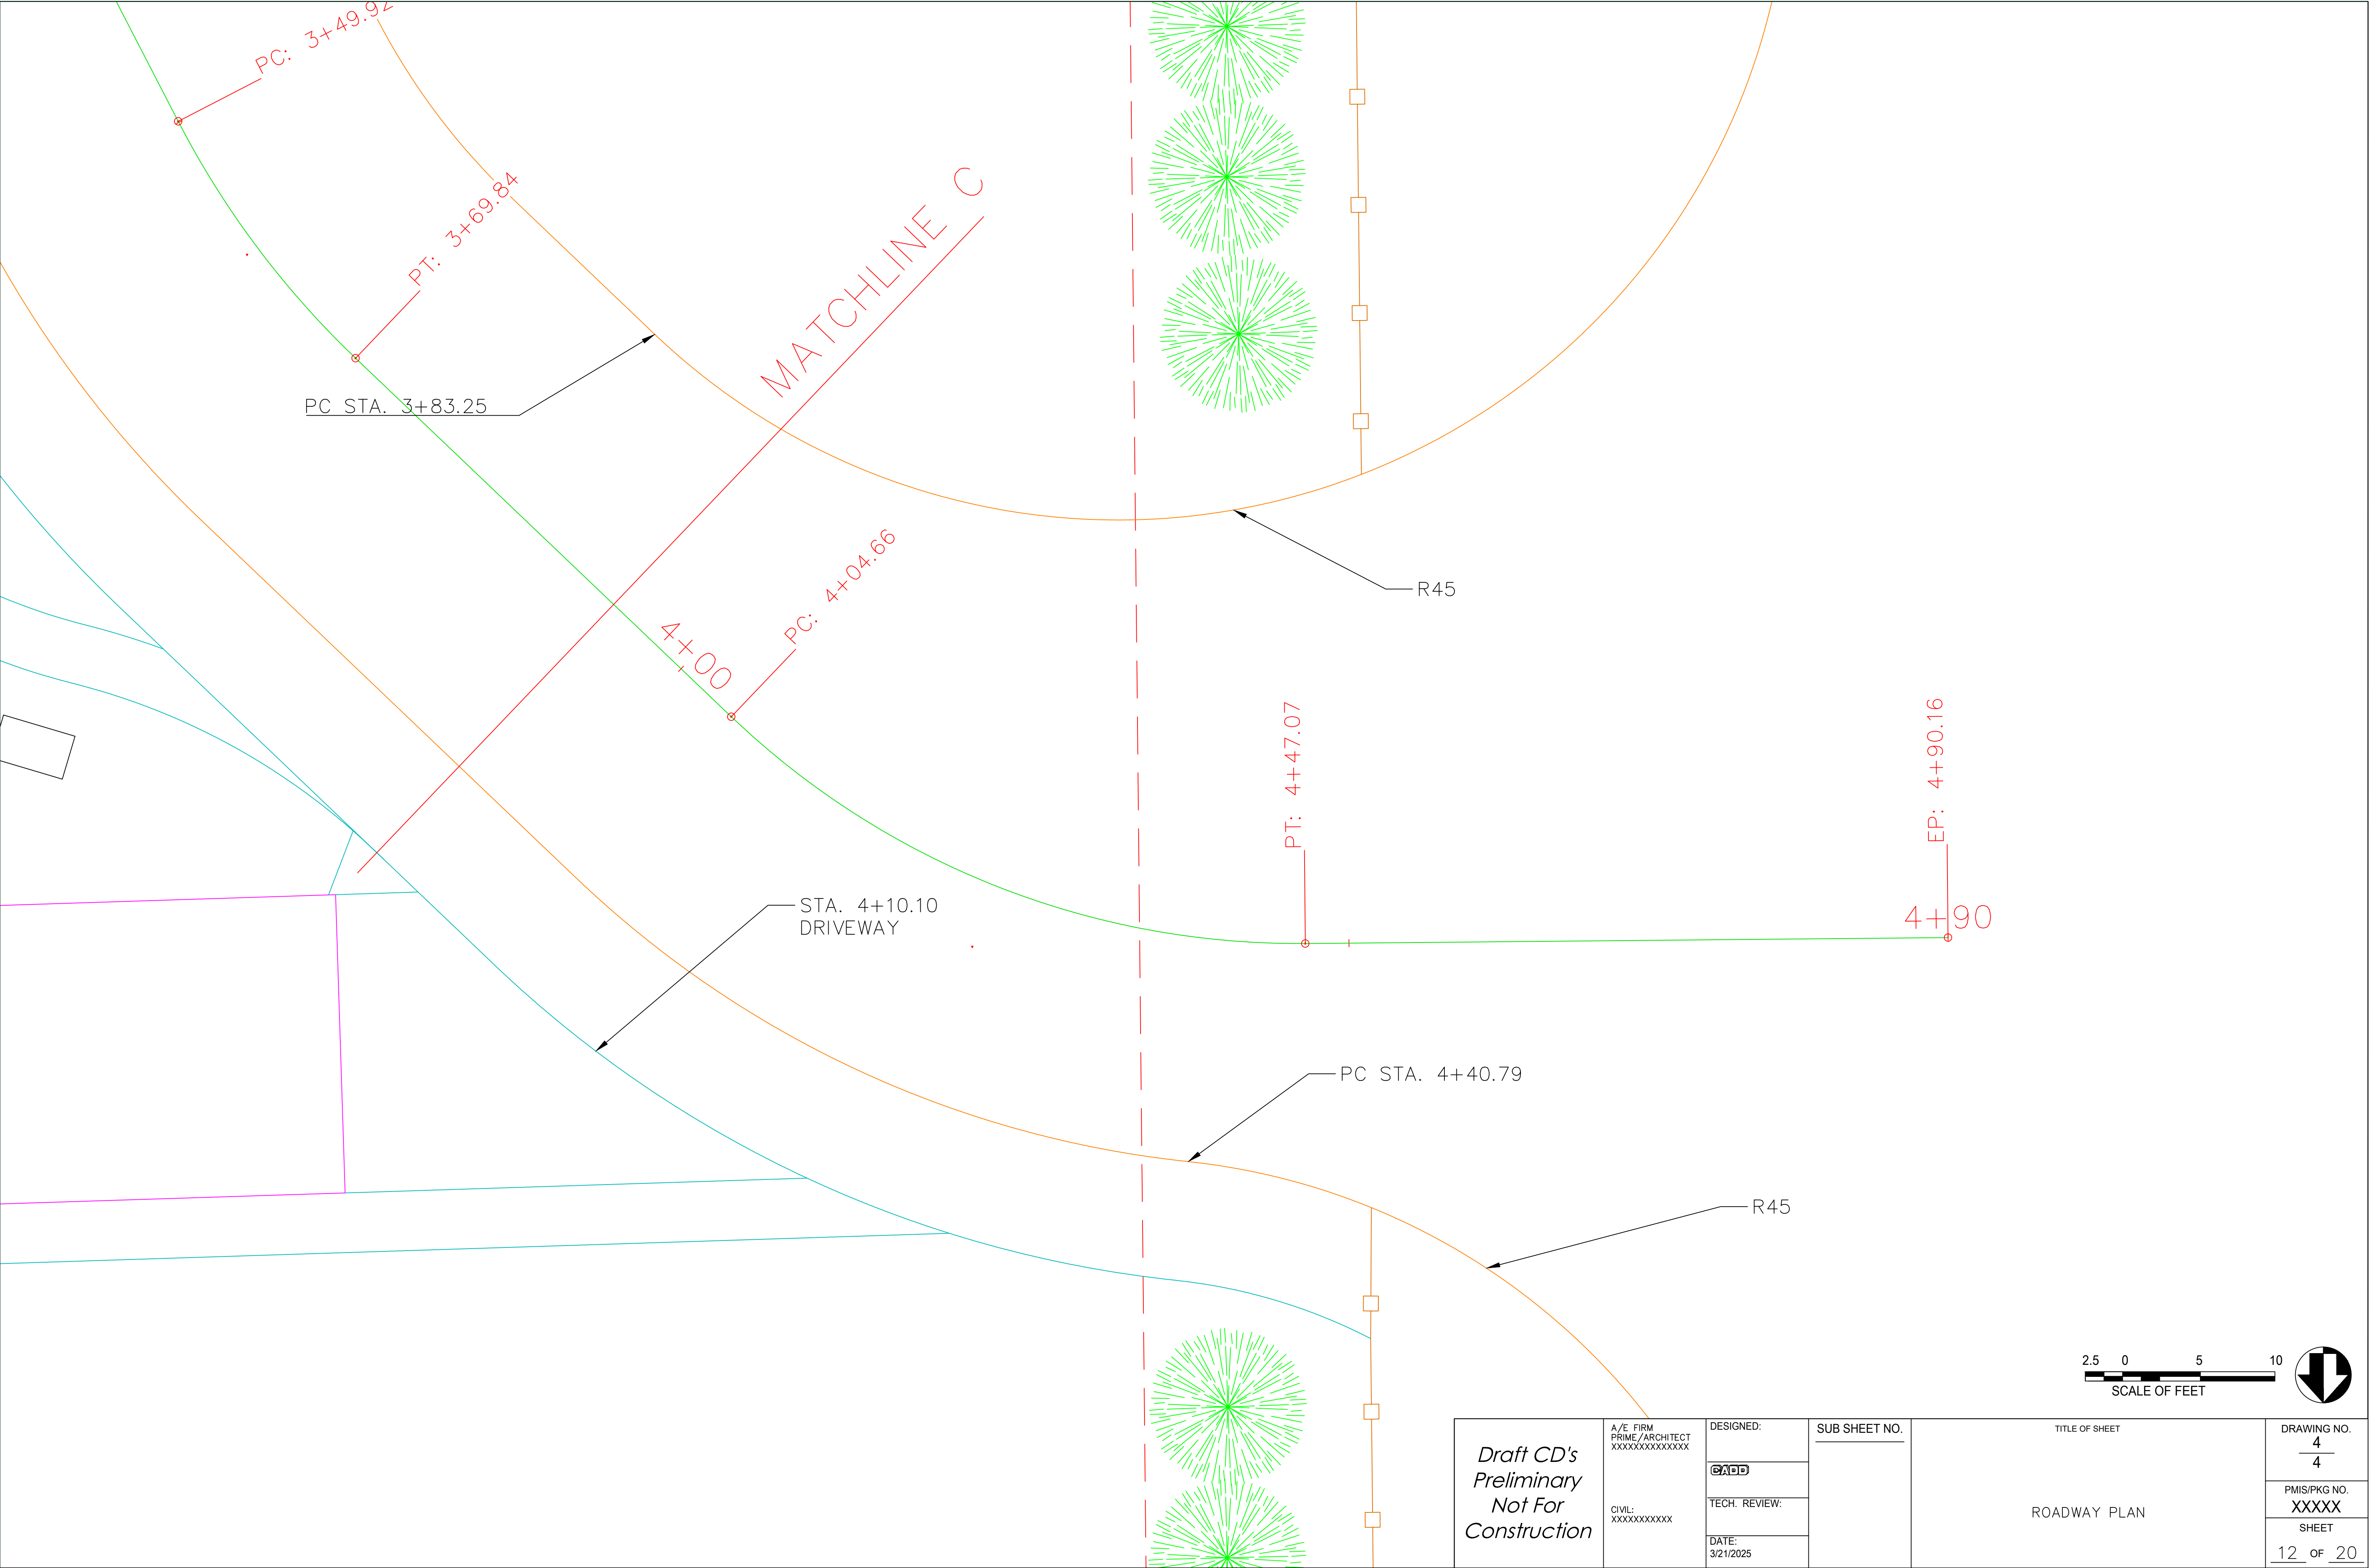



Proposed Road PROFILE

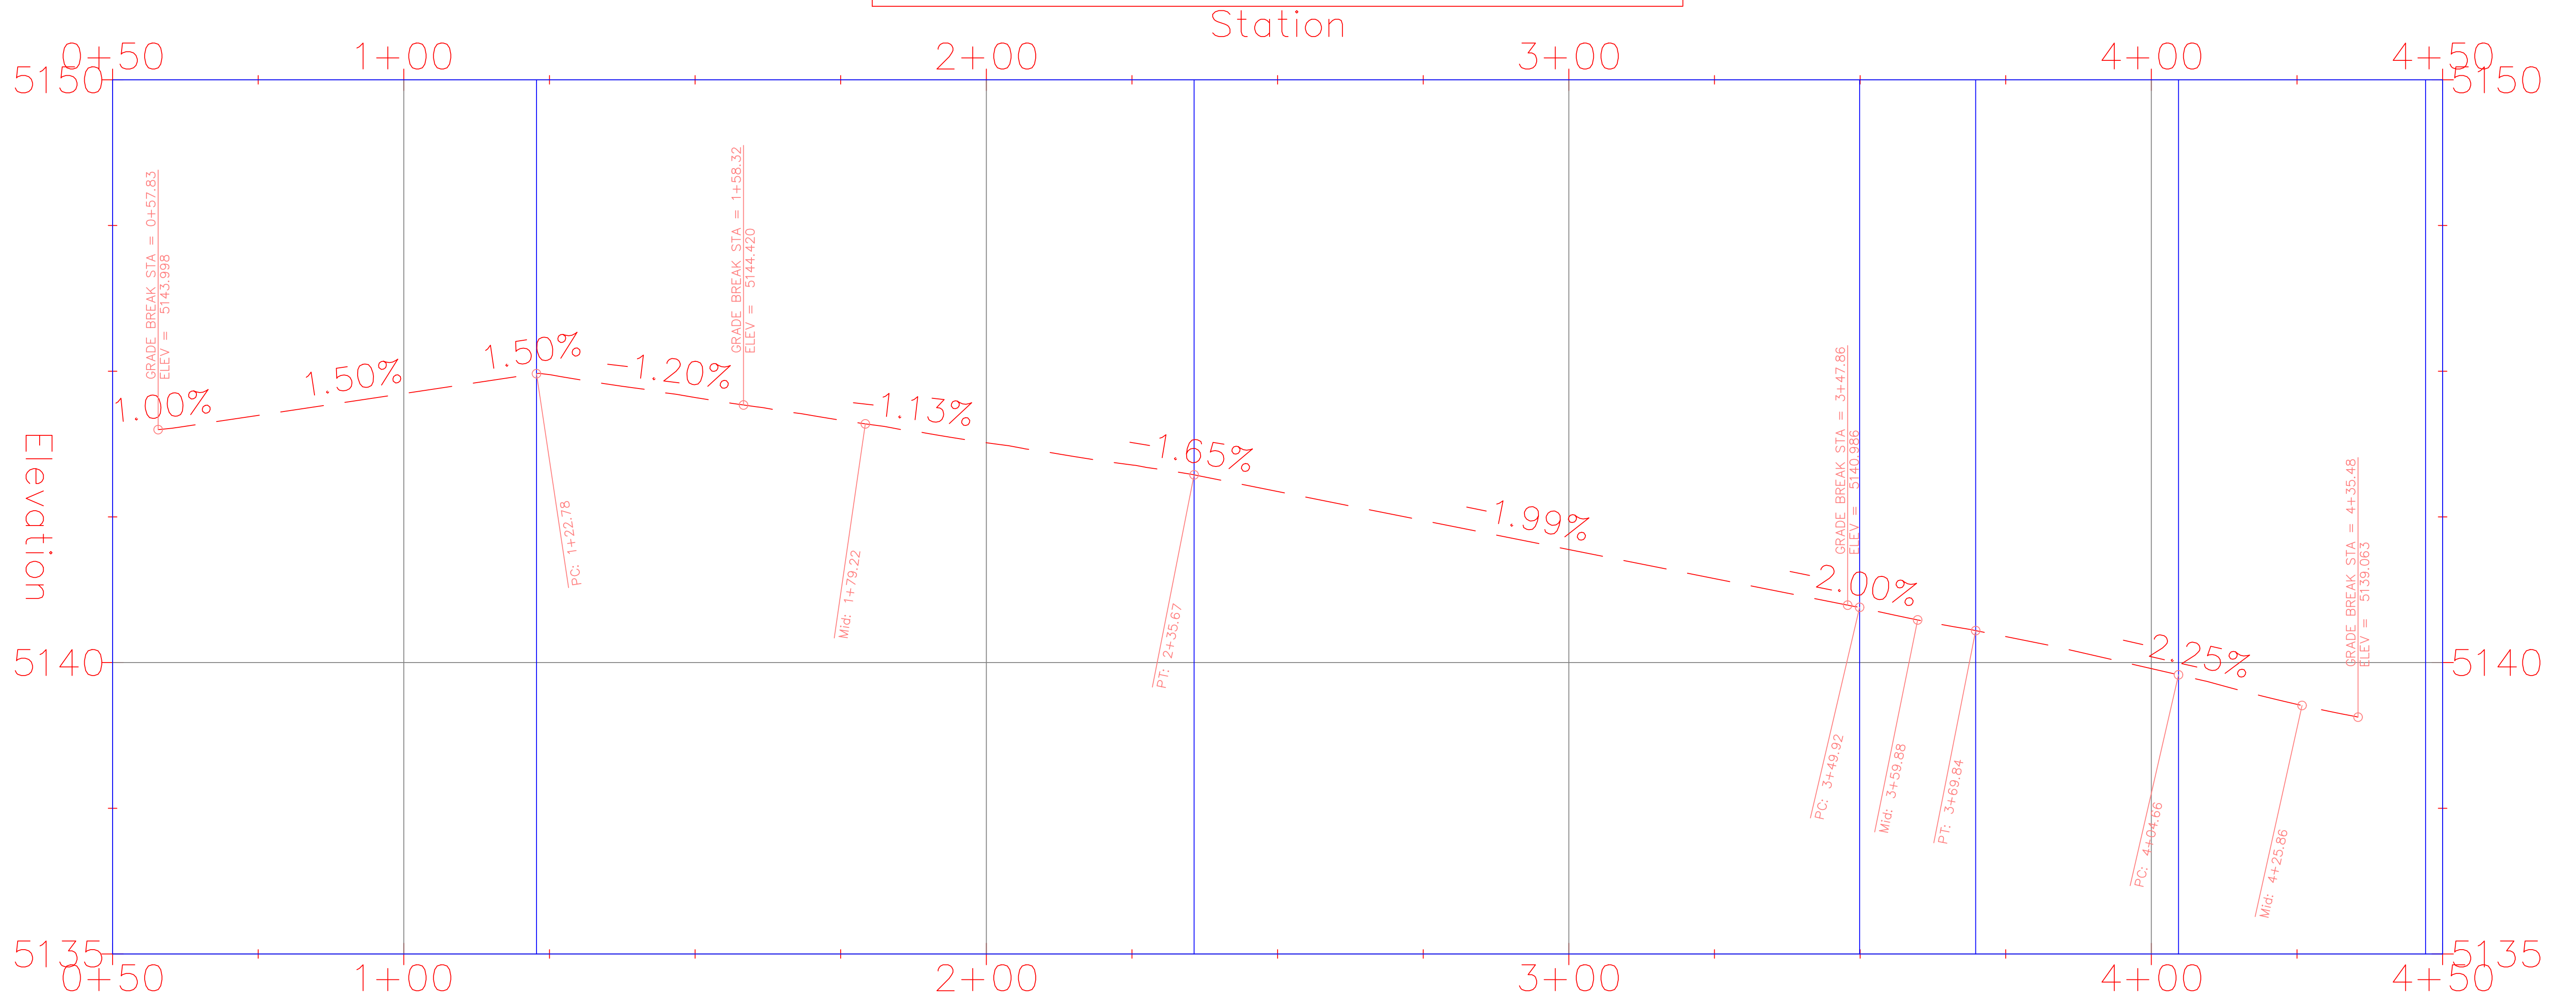


Draft CD's Preliminary Not For Construction	A/E FIRM PRIME/ARCHITECT XXXXXXXXXXXXXXXXXXXX CIVIL XXXXXXXXXXXXXXXXXXXX	DESIGNED:	SUB SHEET NO.	TITLE OF SHEET	DRAWING NO.
		CHADD			1 1
		TECH. REVIEW:			PMISIPKG NO. XXXXXX
		DATE: 4/17/2025			SHEET 13 OF 20

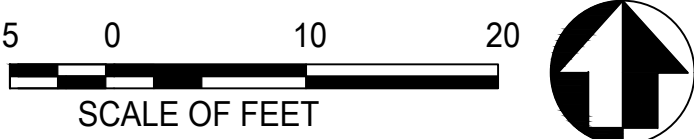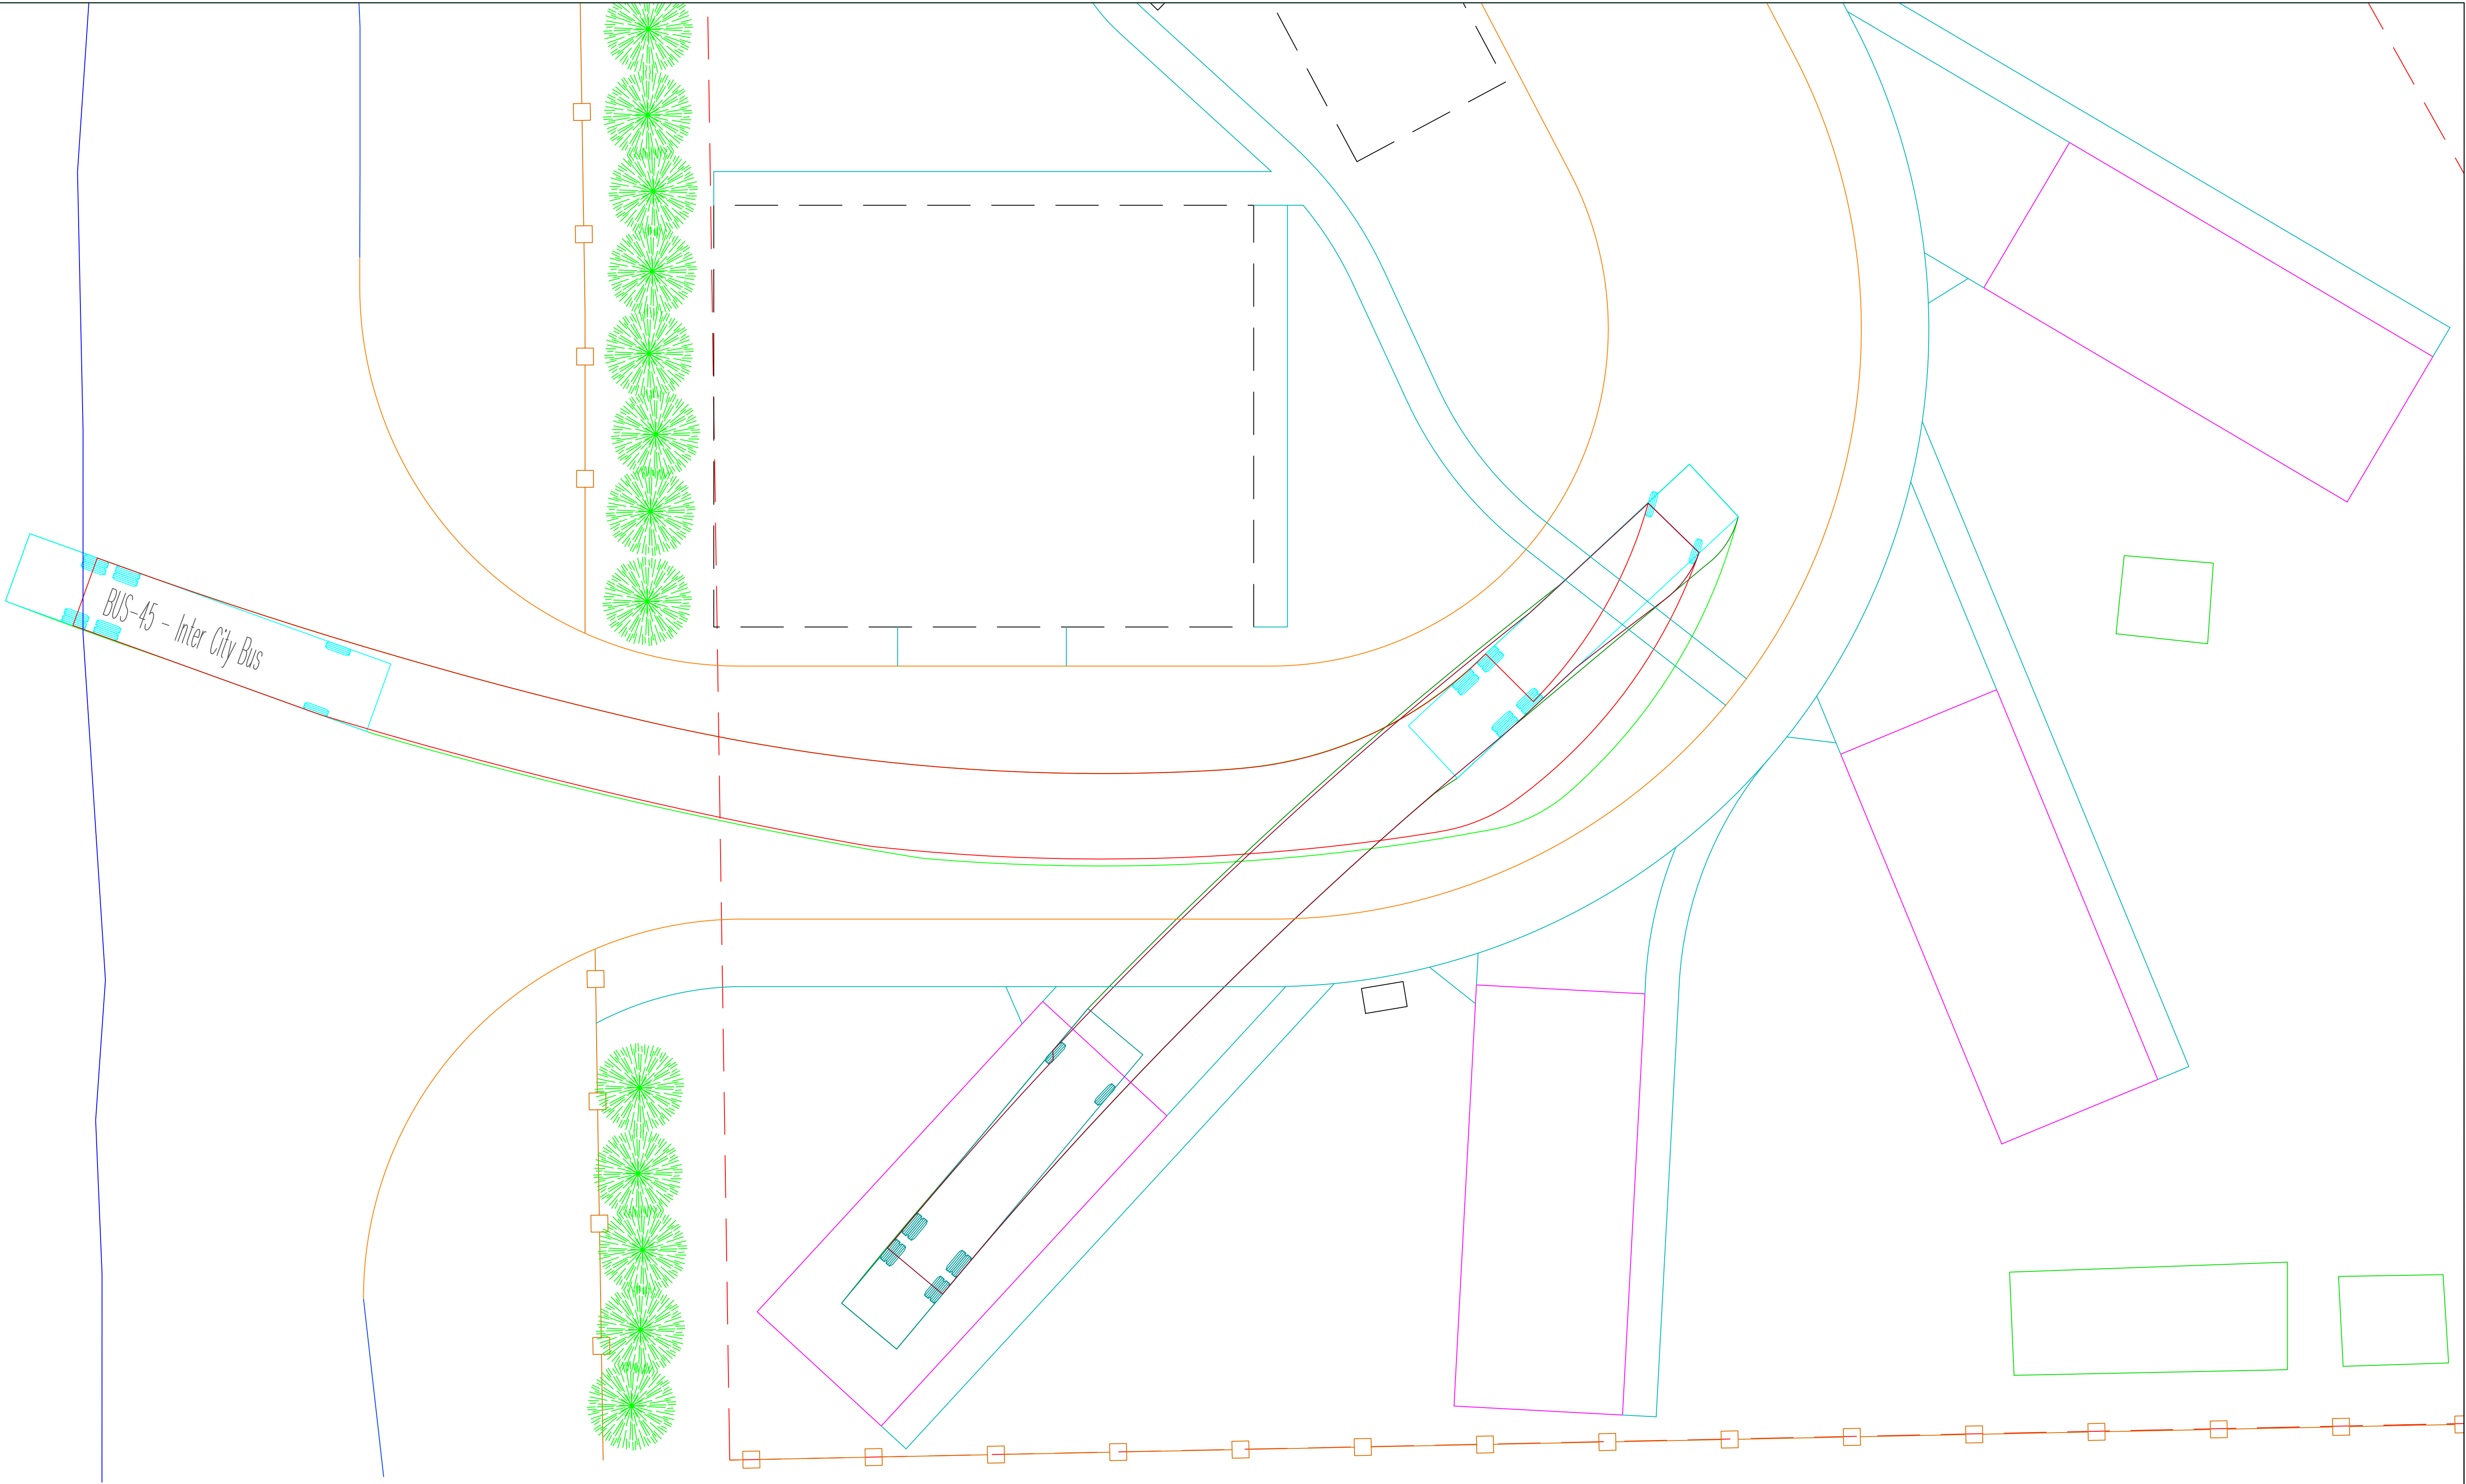


Draft CD's Preliminary Not For Construction	A/E FIRM PRIME/ARCHITECT XXXXXXXXXXXXXXXXXX	DESIGNED:	SUB SHEET NO.	TITLE OF SHEET	DRAWING NO.
	CIVIL: XXXXXXXXXXXXXX	ADD			1 5
		TECH. REVIEW:			PMIS/PKG NO.
		DATE: 2/8/2025			XXXXXX SHEET
		TURNING MOVEMENT CHECKS			14 OF 20

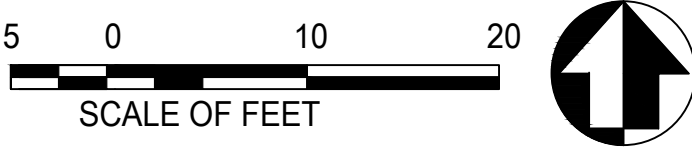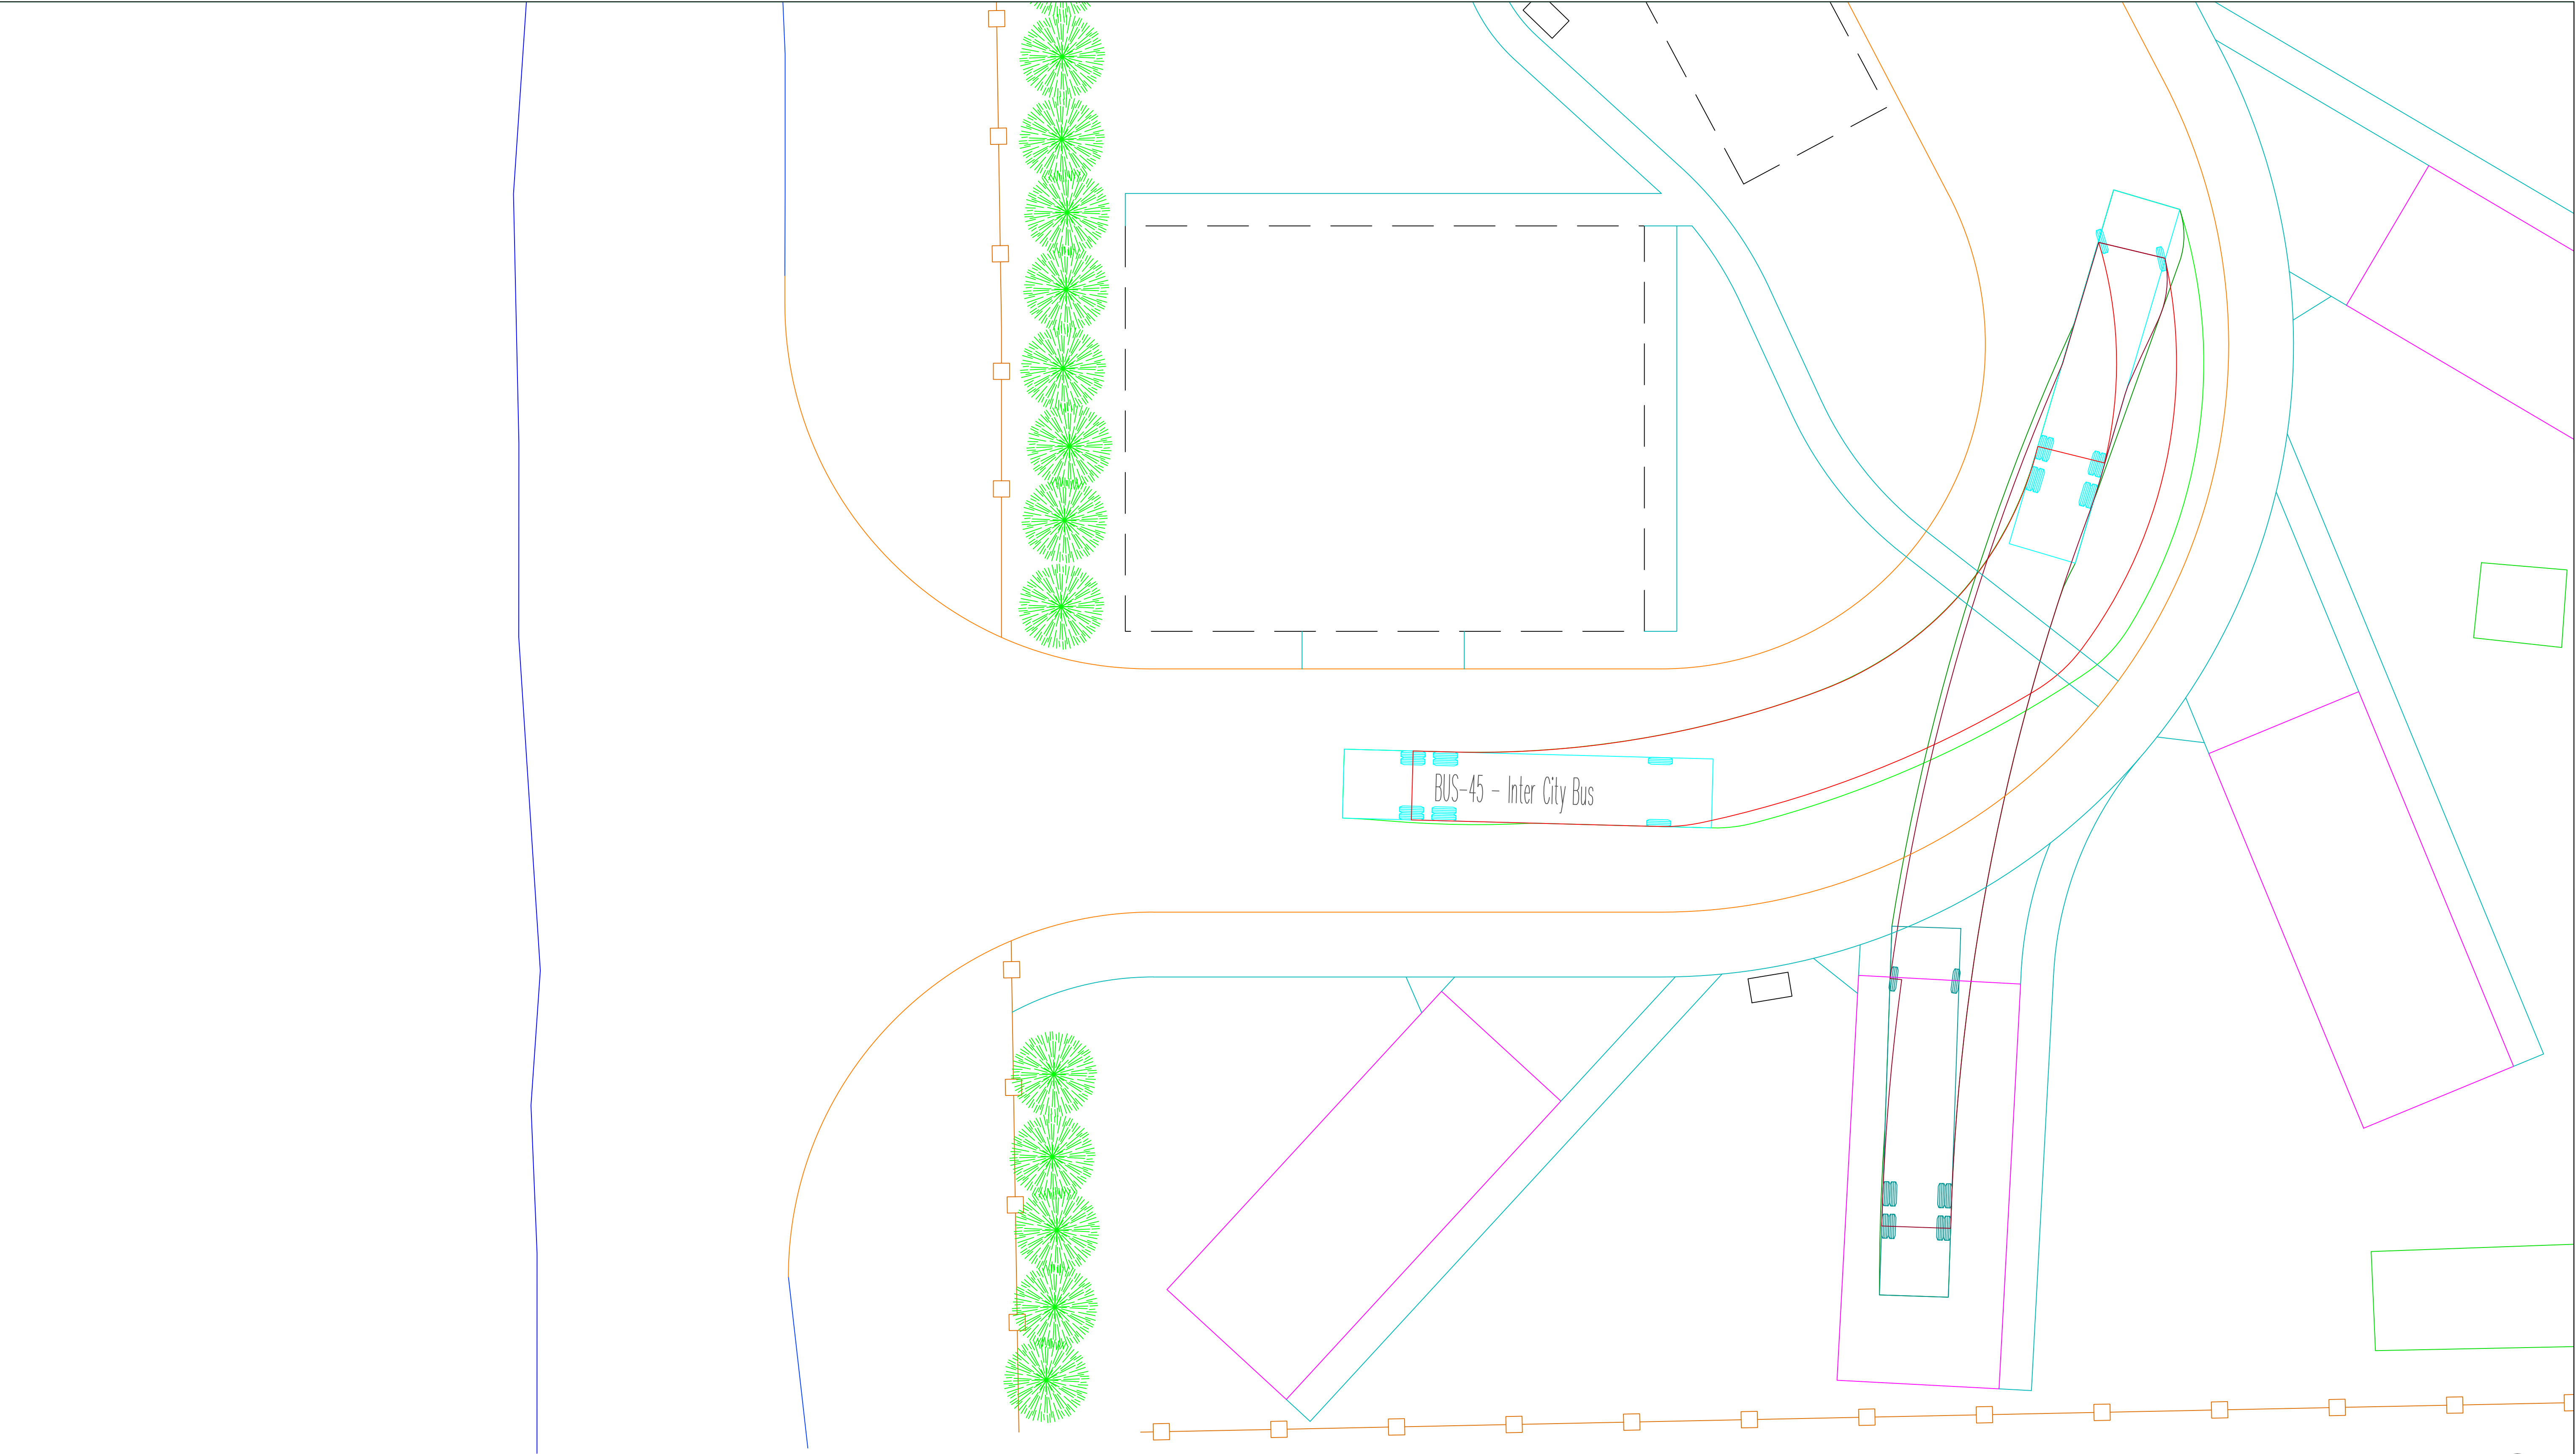




Draft CD's Preliminary Not For Construction	A/E FIRM PRIME/ARCHITECT XXXXXXXXXXXXXX	DESIGNED:	SUB SHEET NO.	TITLE OF SHEET	DRAWING NO. 2 5
	CIVIL: XXXXXXXXXXXXXX				PMIS/PKG NO. XXXXXX
		TECH. REVIEW:			SHEET
		DATE: 4/21/2025			15 of 20

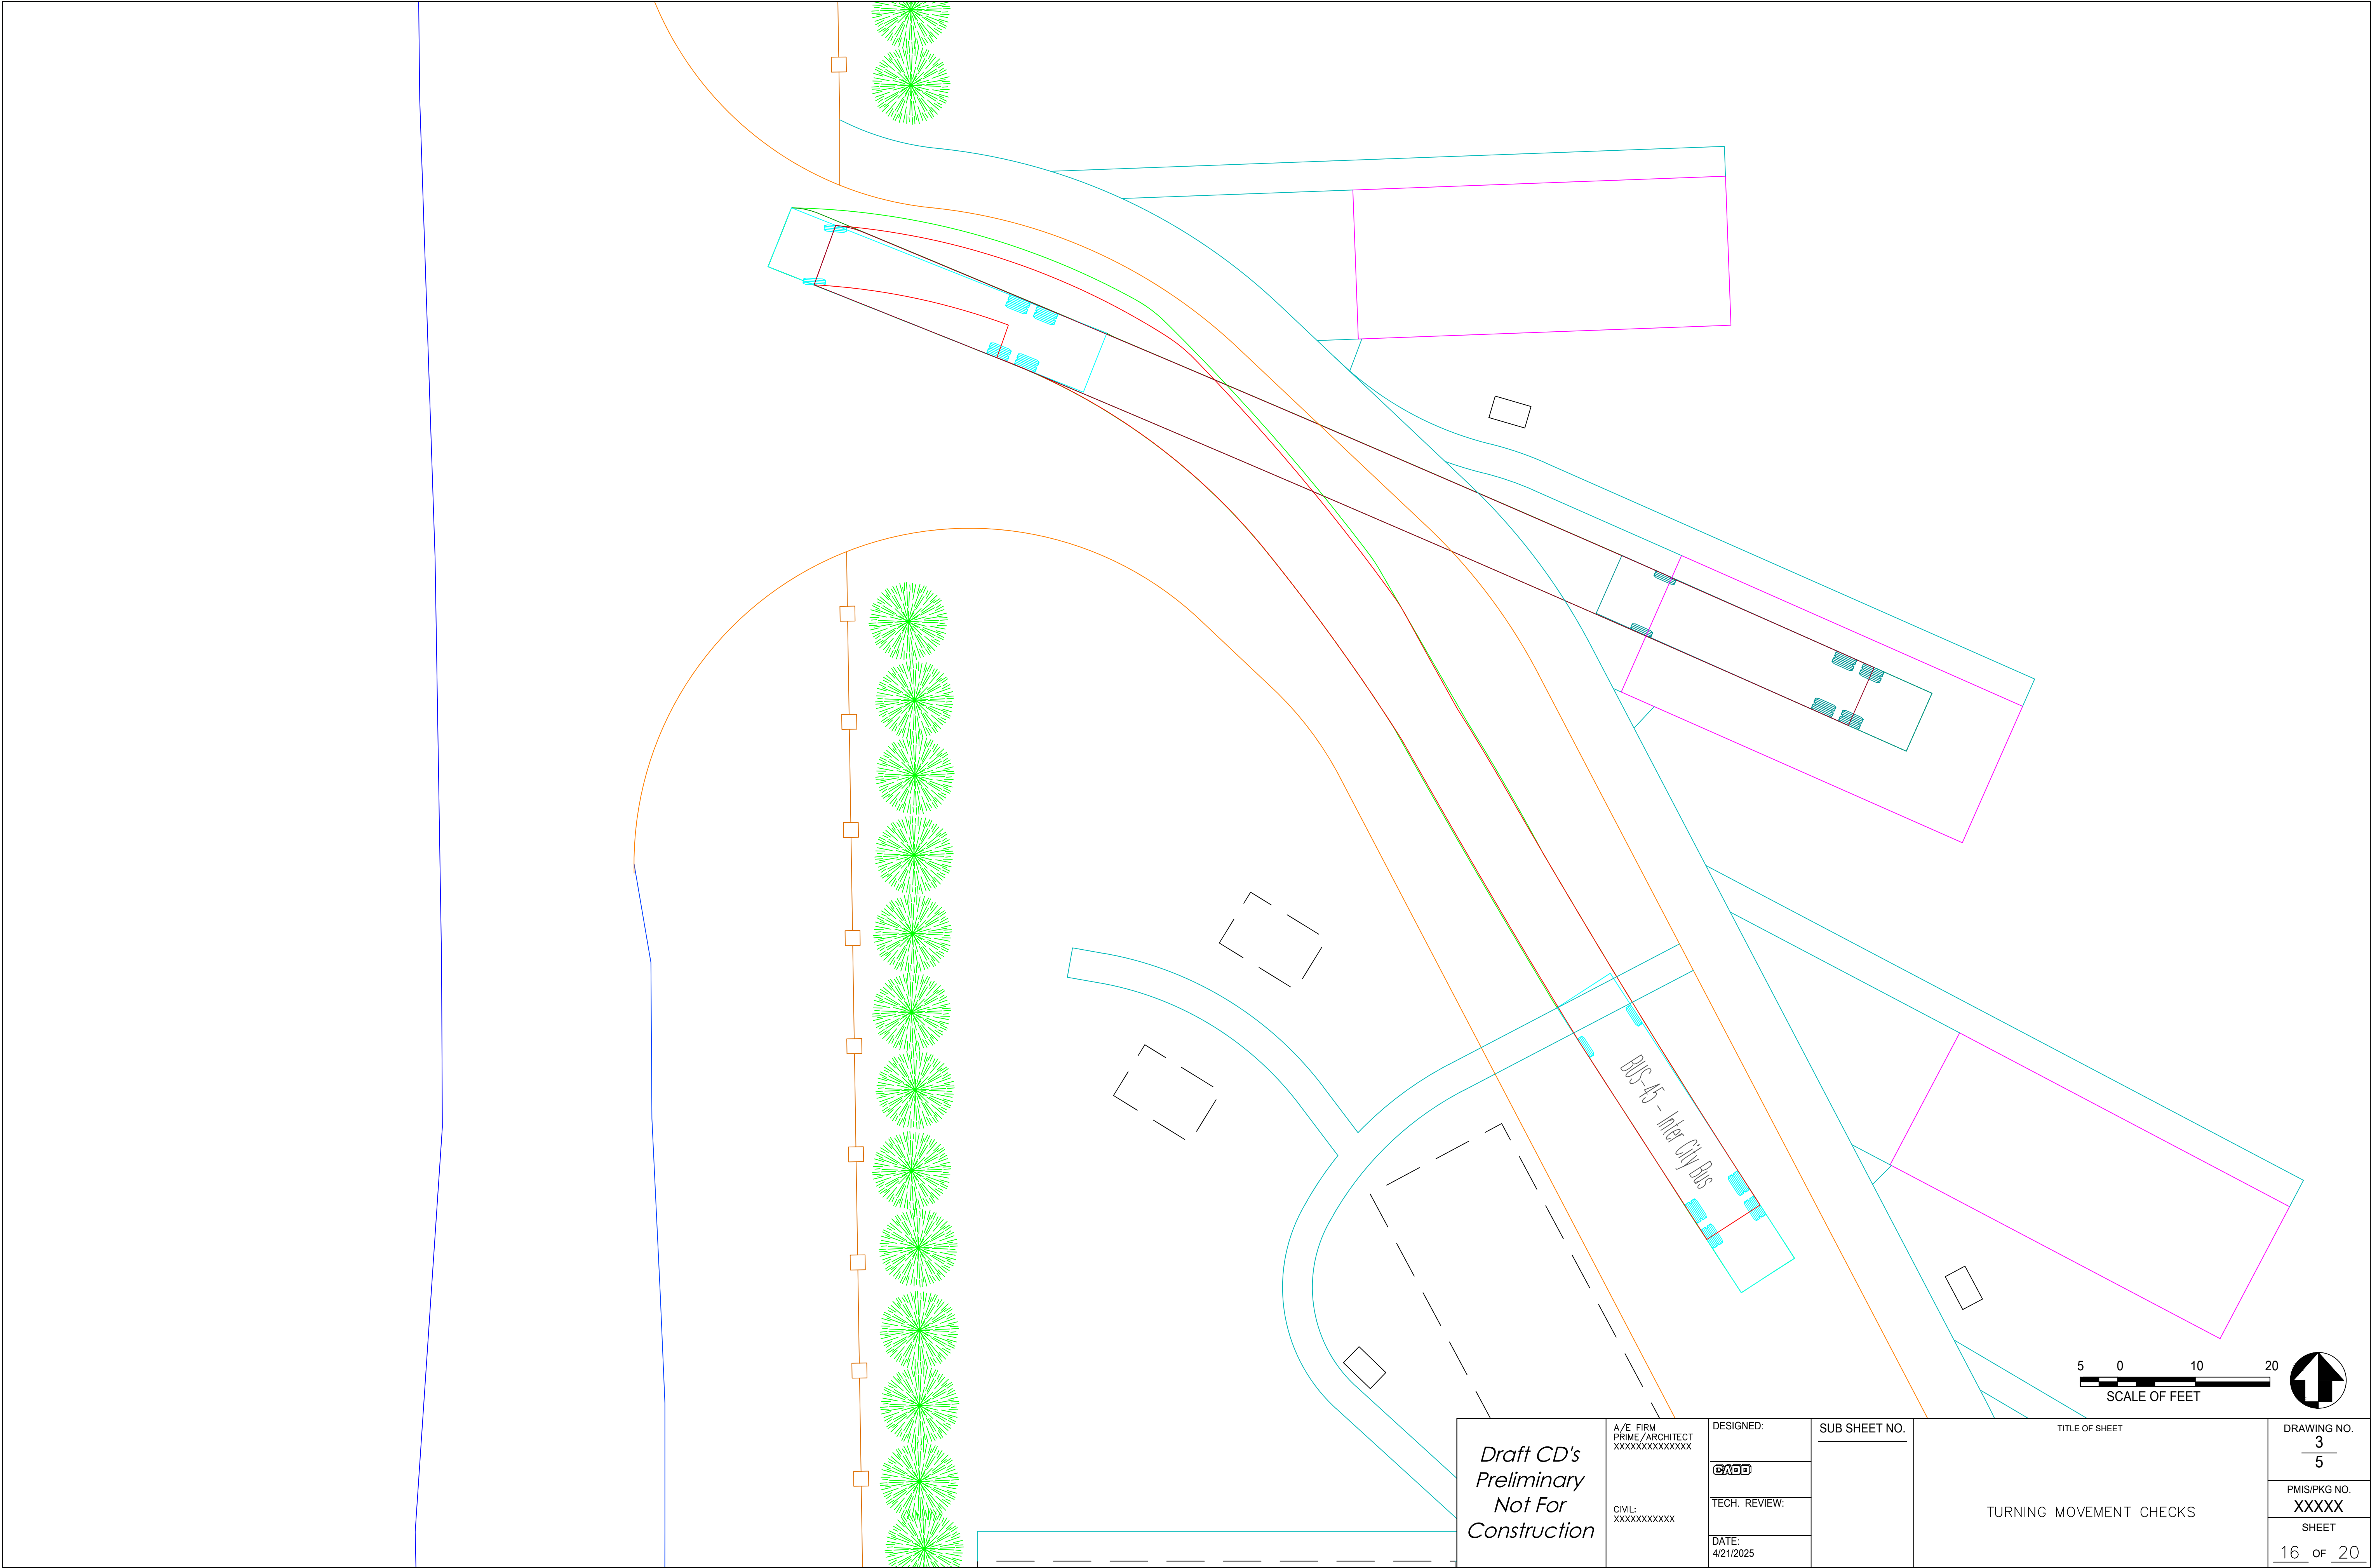

<i>Draft CD's Preliminary Not For Construction</i>	A/E FIRM PRIME/ARCHITECT XXXXXXXXXXXXXX	DESIGNED:	SUB SHEET NO.	TITLE OF SHEET	DRAWING NO. 3 5
	CIVIL: XXXXXXXXXXXXXX	TECH. REVIEW:		TURNING MOVEMENT CHECKS	PMIS/PKG NO. XXXXXX
		DATE: 4/21/2025			SHEET
					16 OF 20

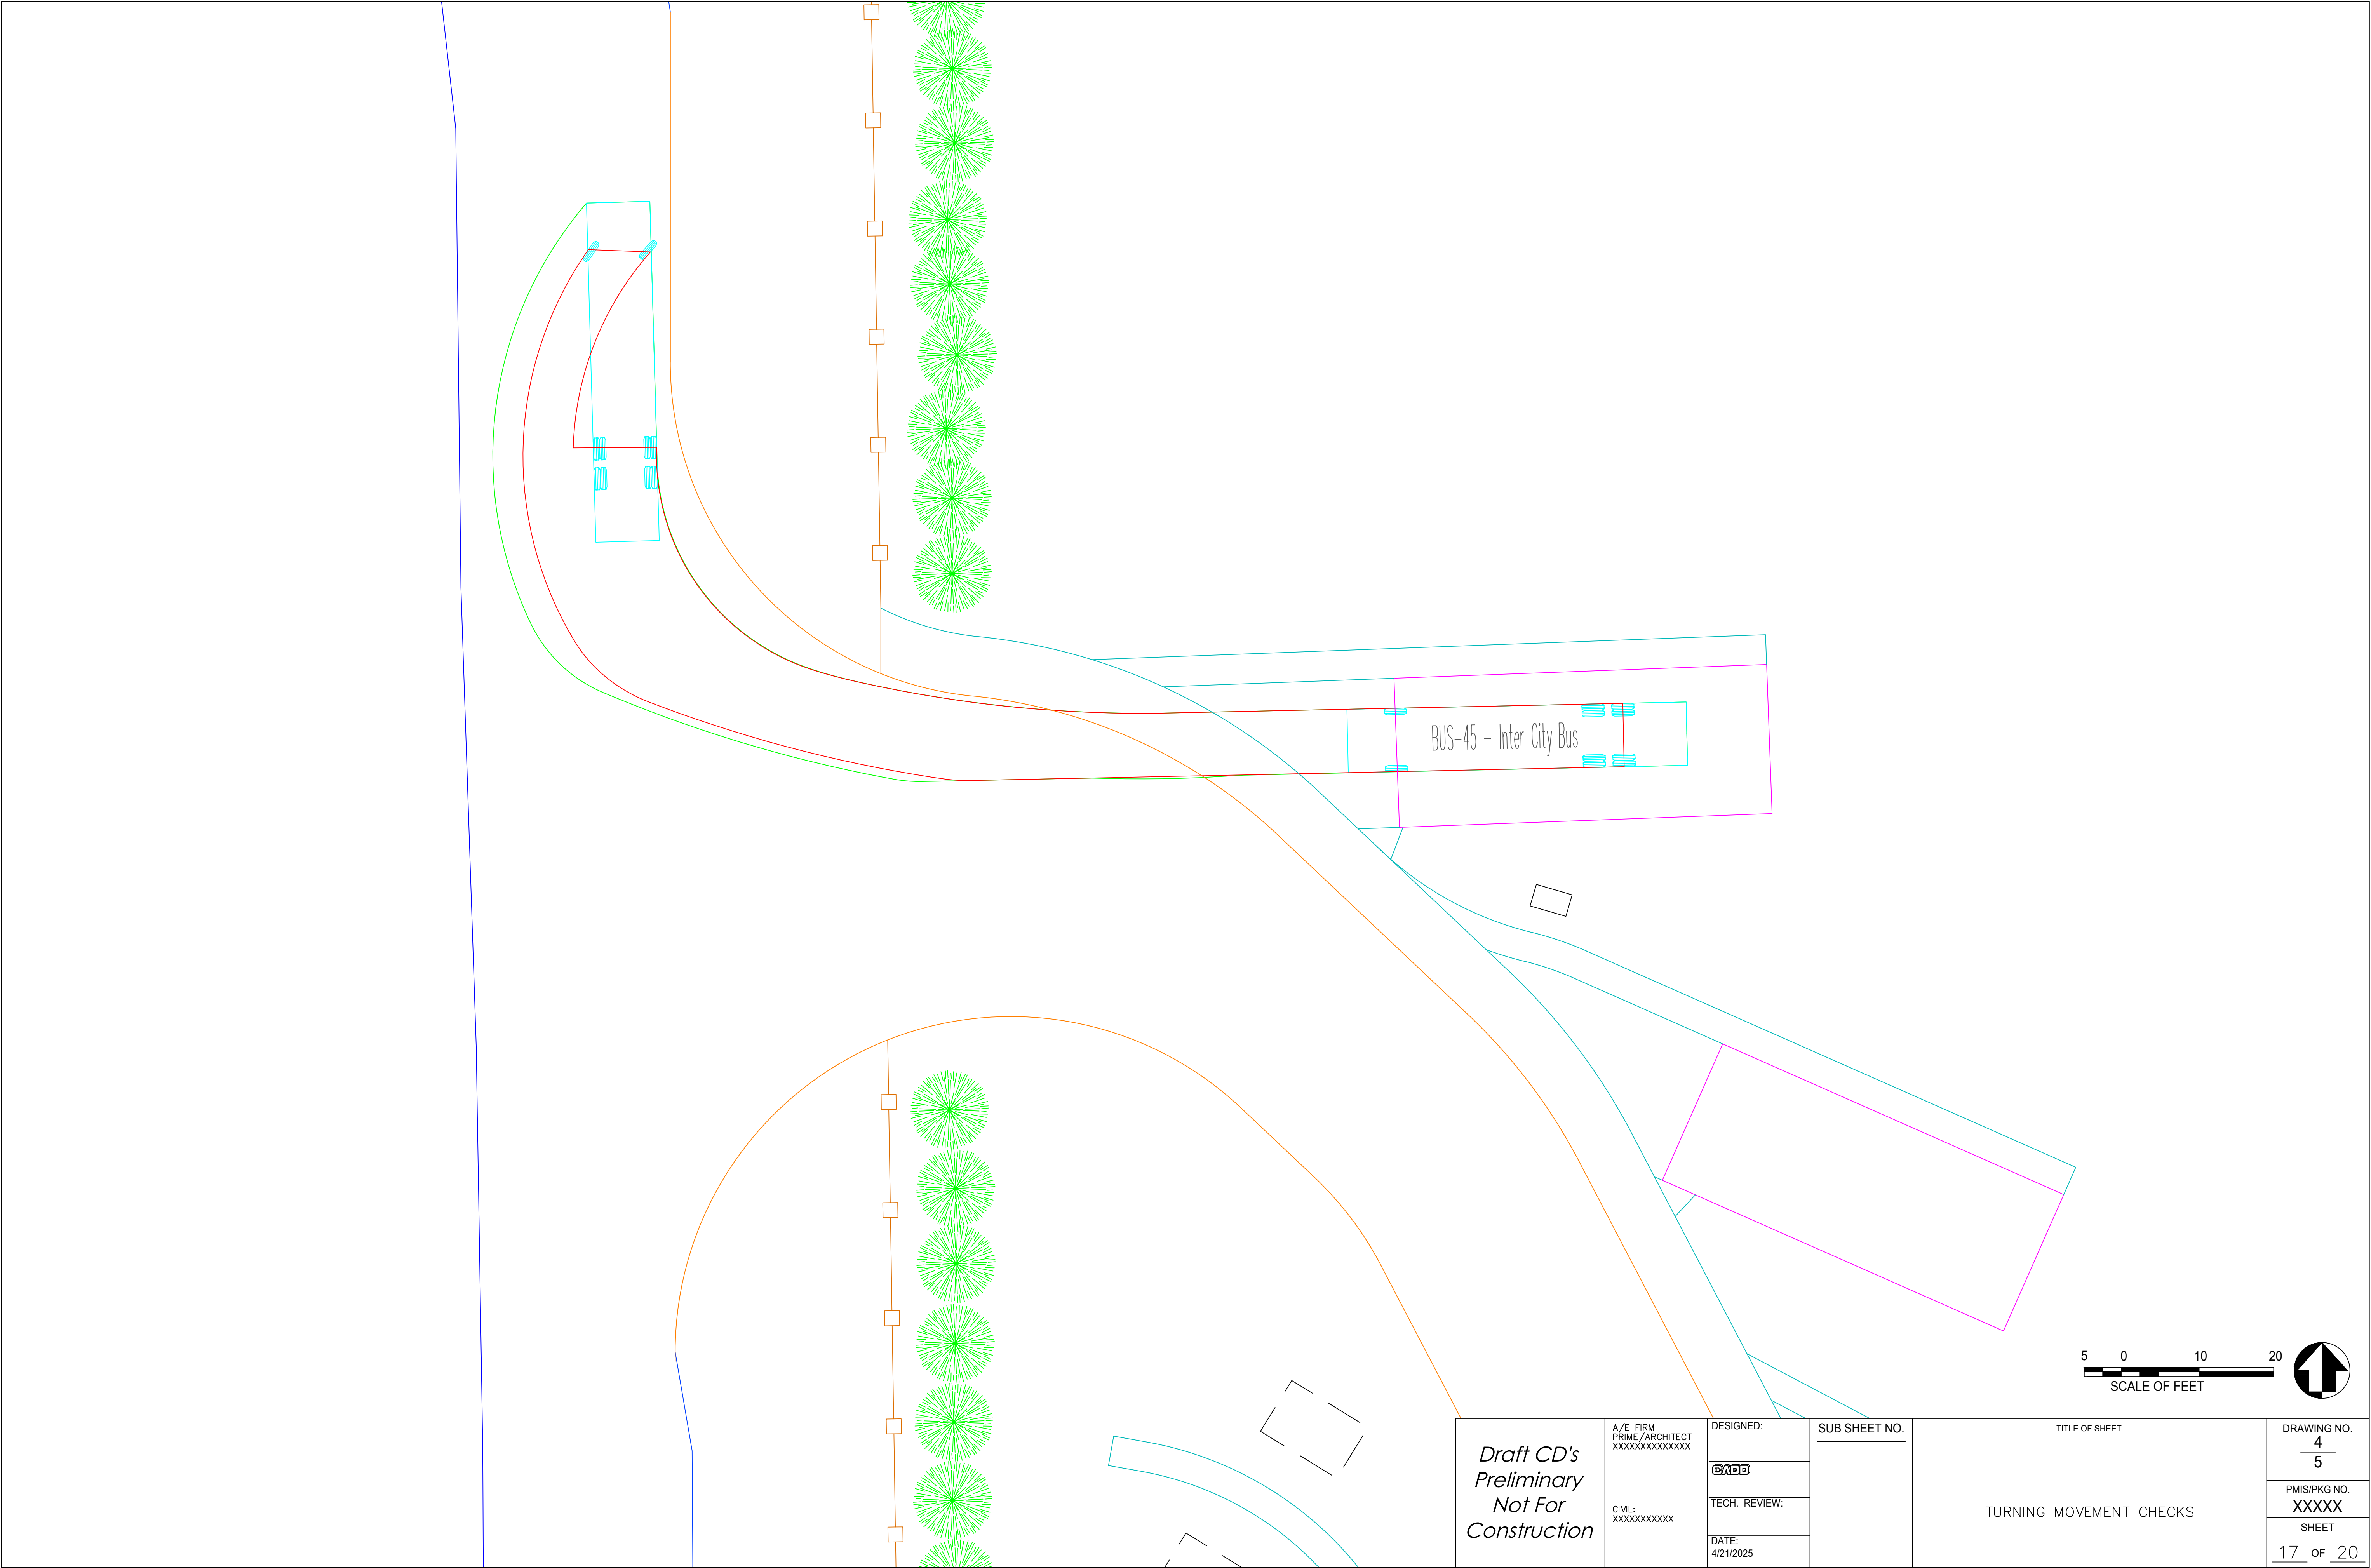


<i>Draft CD's Preliminary Not For Construction</i>	A/E FIRM PRIME/ARCHITECT XXXXXXXXXXXXXXXXXX	DESIGNED:	SUB SHEET NO.	TITLE OF SHEET	DRAWING NO.
	CIVIL: XXXXXXXXXXXXXX				4 5
		TECH. REVIEW:			PMIS/PKG NO.
		DATE: 4/21/2025			XXXXXX
TURNING MOVEMENT CHECKS					SHEET
					17 OF 20

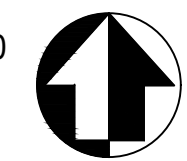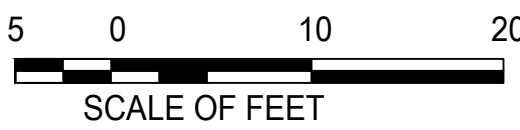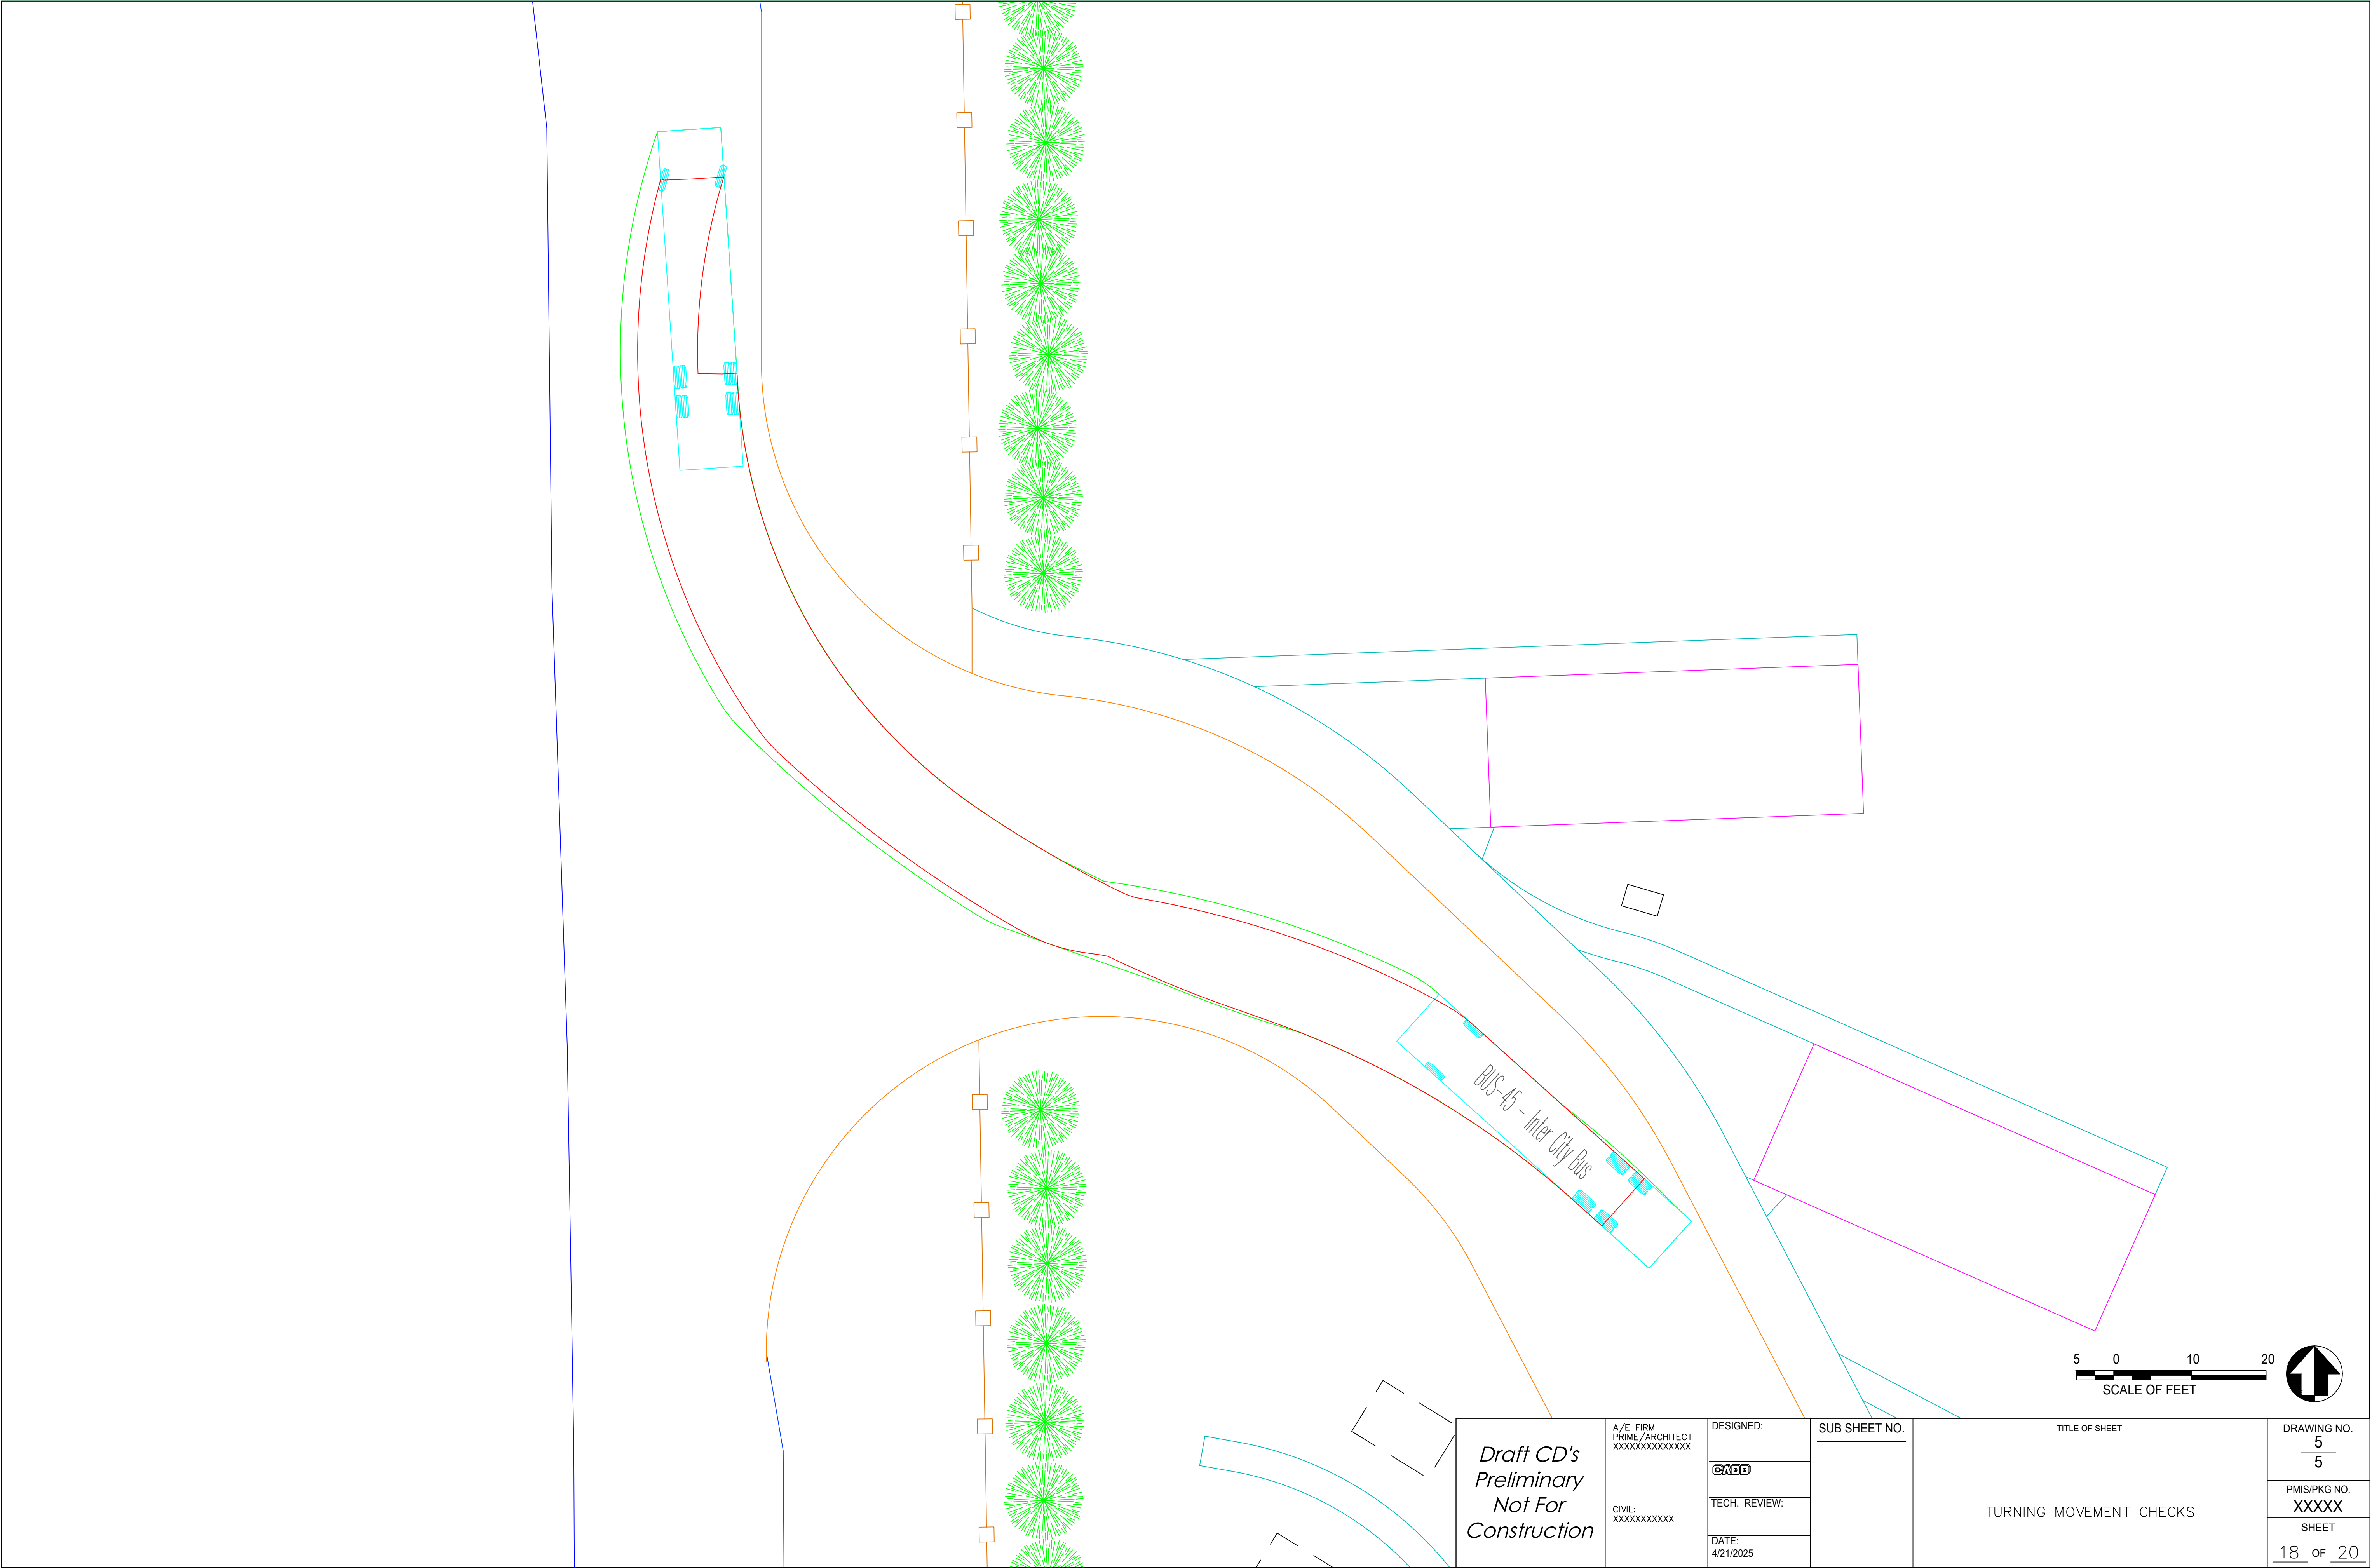



Draft CD's Preliminary Not For Construction	A/E FIRM PRIME/ARCHITECT XXXXXXXXXXXXX CIVIL: XXXXXXXXXXXXX	DESIGNED:	SUB SHEET NO.	TITLE OF SHEET	DRAWING NO. 5 5
					PMIS/PKG NO. XXXXX
		TECH. REVIEW:			SHEET
		DATE: 4/21/2025			18 of 20

TURNING MOVEMENT CHECKS

PROPOSED RV PAD TOP DOWN VIEW

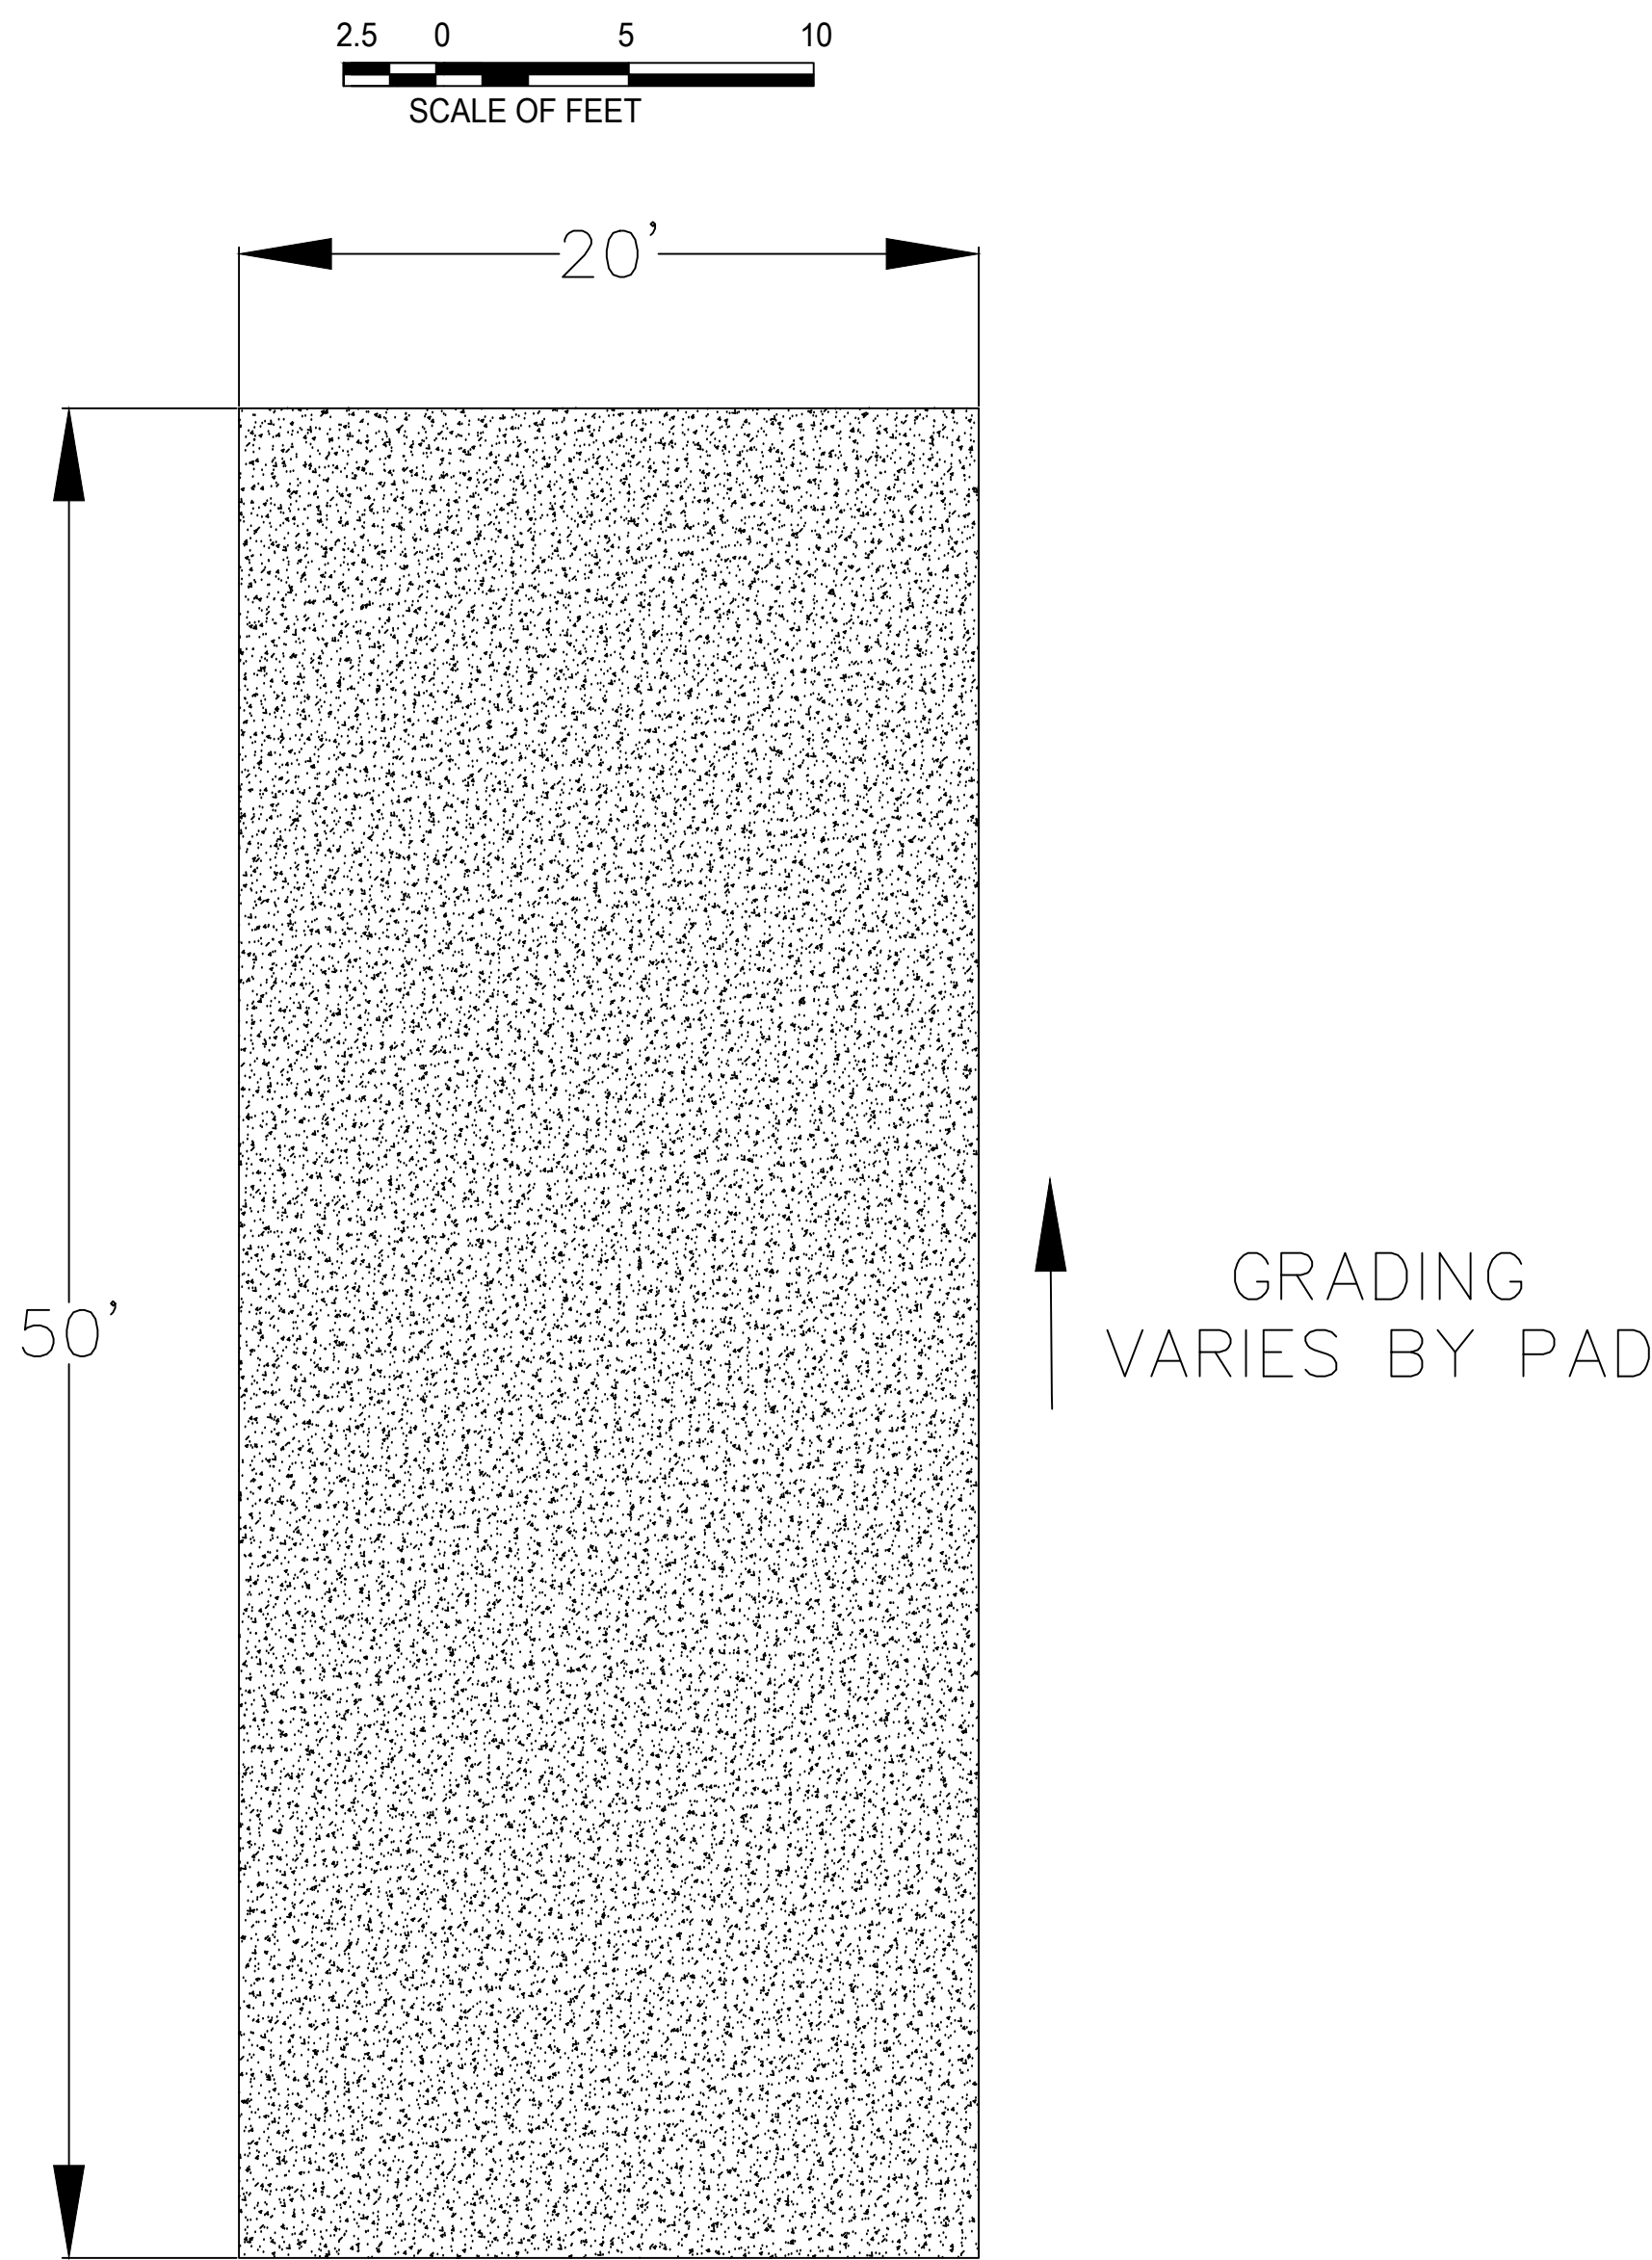


PROPOSED RV PAD CROSS SECTION

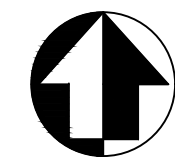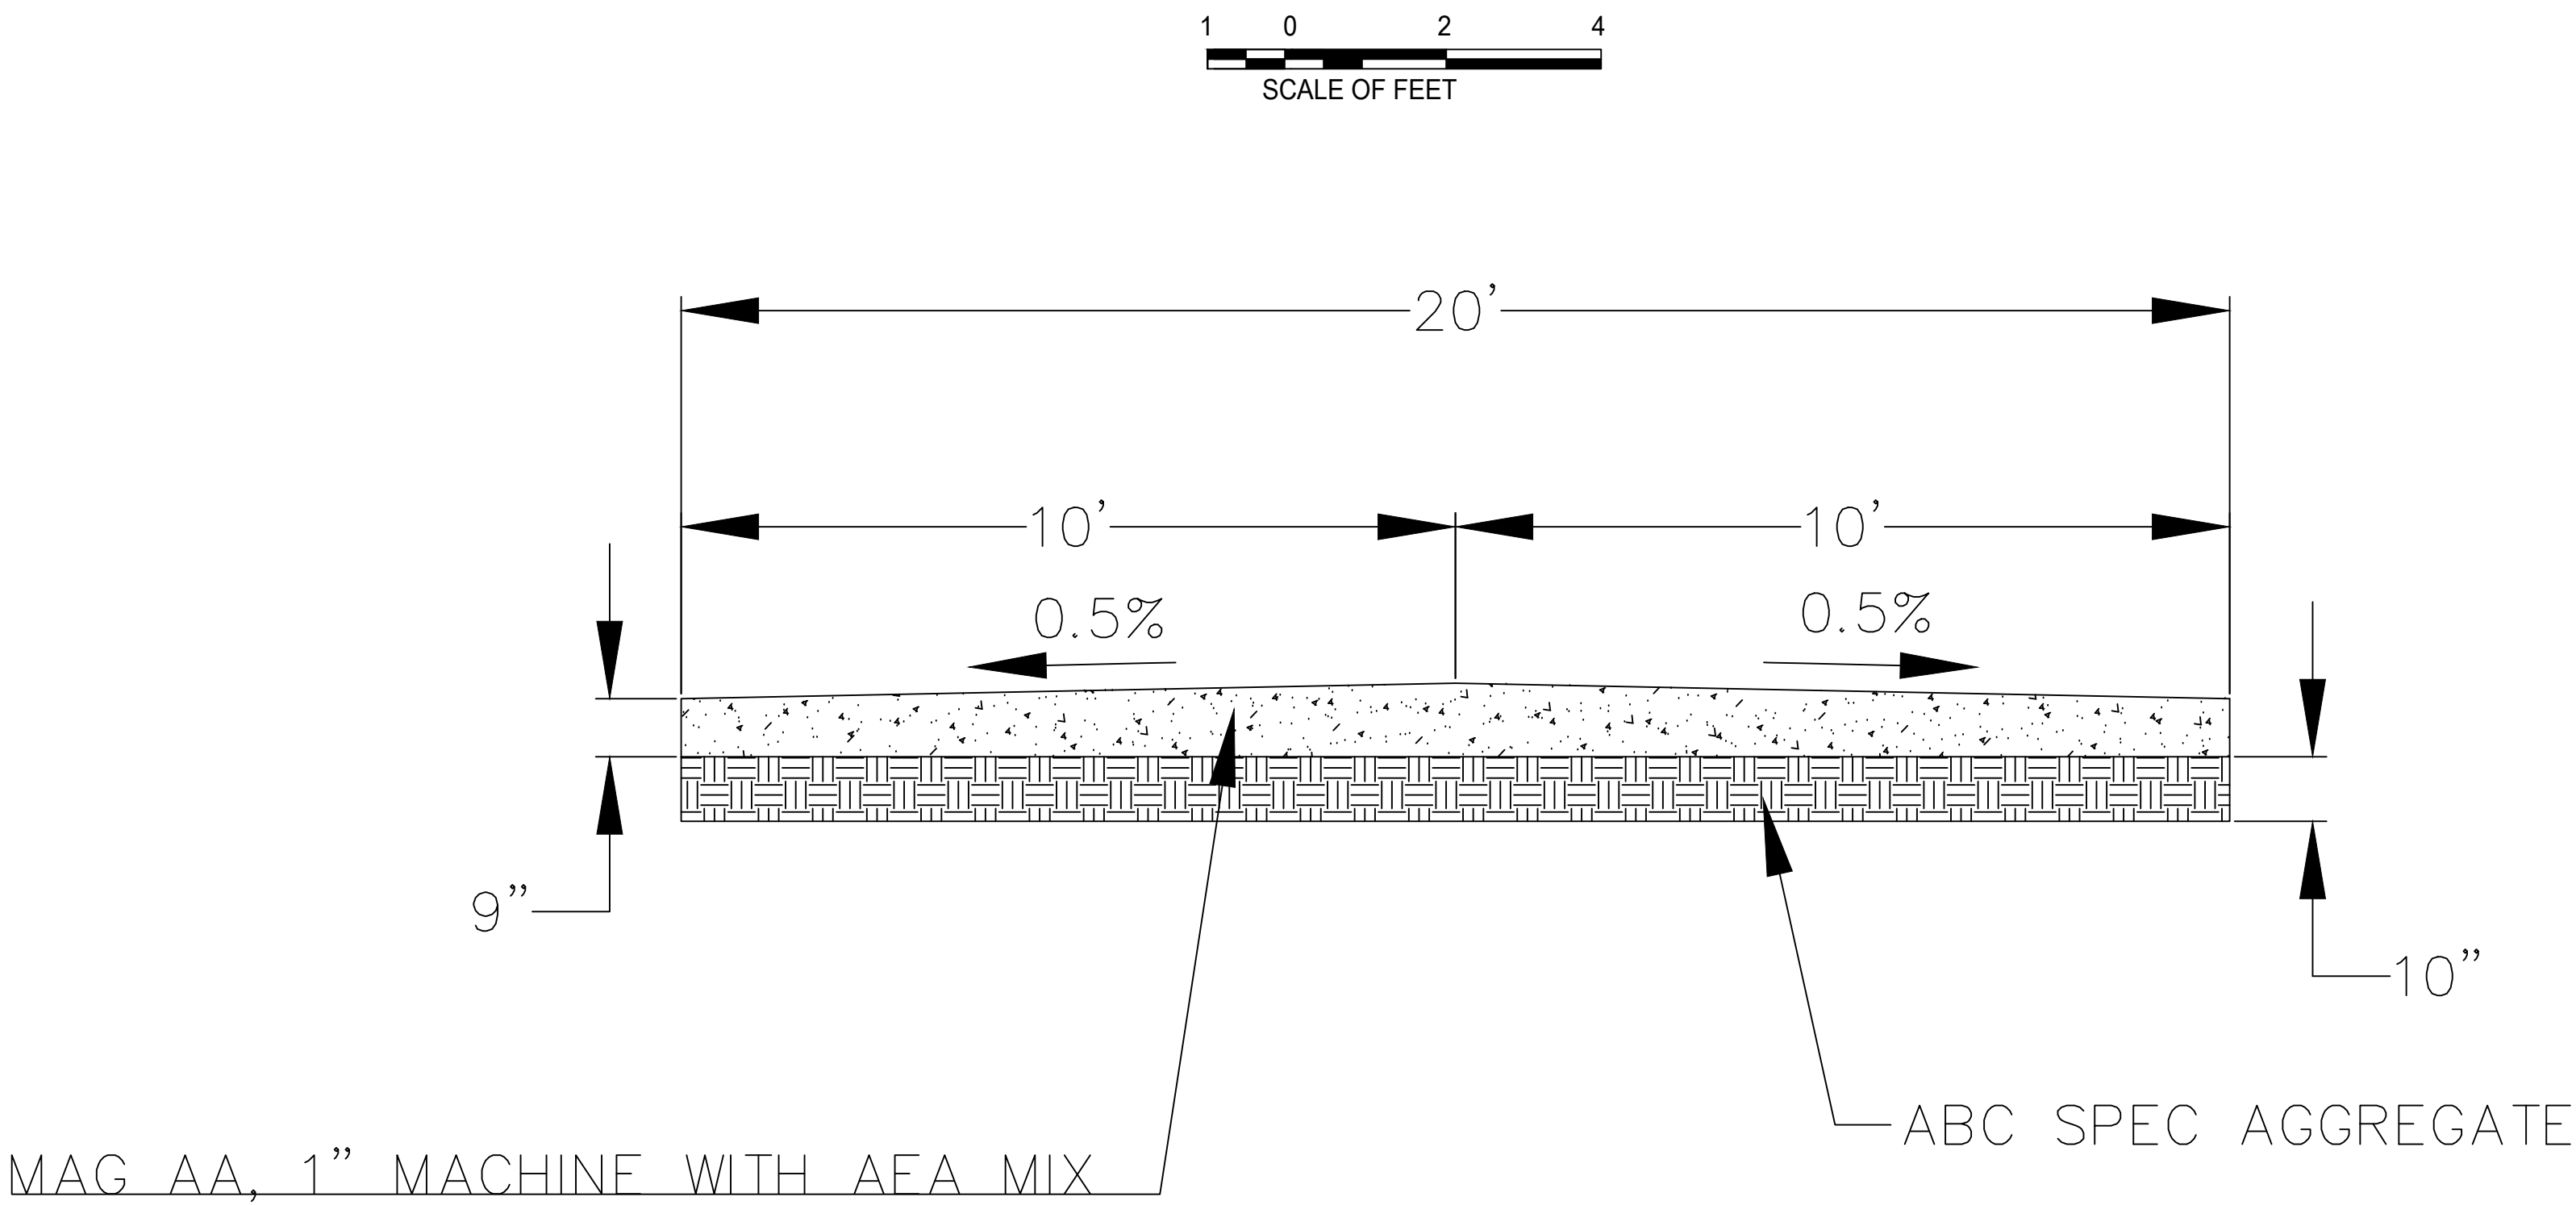


Draft CD's Preliminary Not For Construction	A/E FIRM PRIME/ARCHITECT XXXXXXXXXXXXXXXXXX	DESIGNED:	SUB SHEET NO.	TITLE OF SHEET	DRAWING NO.
	CIVIL: XXXXXXXXXXXXXXXXXX				1 2
		TECH. REVIEW:			PMIS/PKG NO.
		DATE: 3/23/2025			XXXXXX
		RV PAD DETAILS			SHEET
					19 OF 20

20' RV PAD SIDE TYPICAL CROSS SECTION

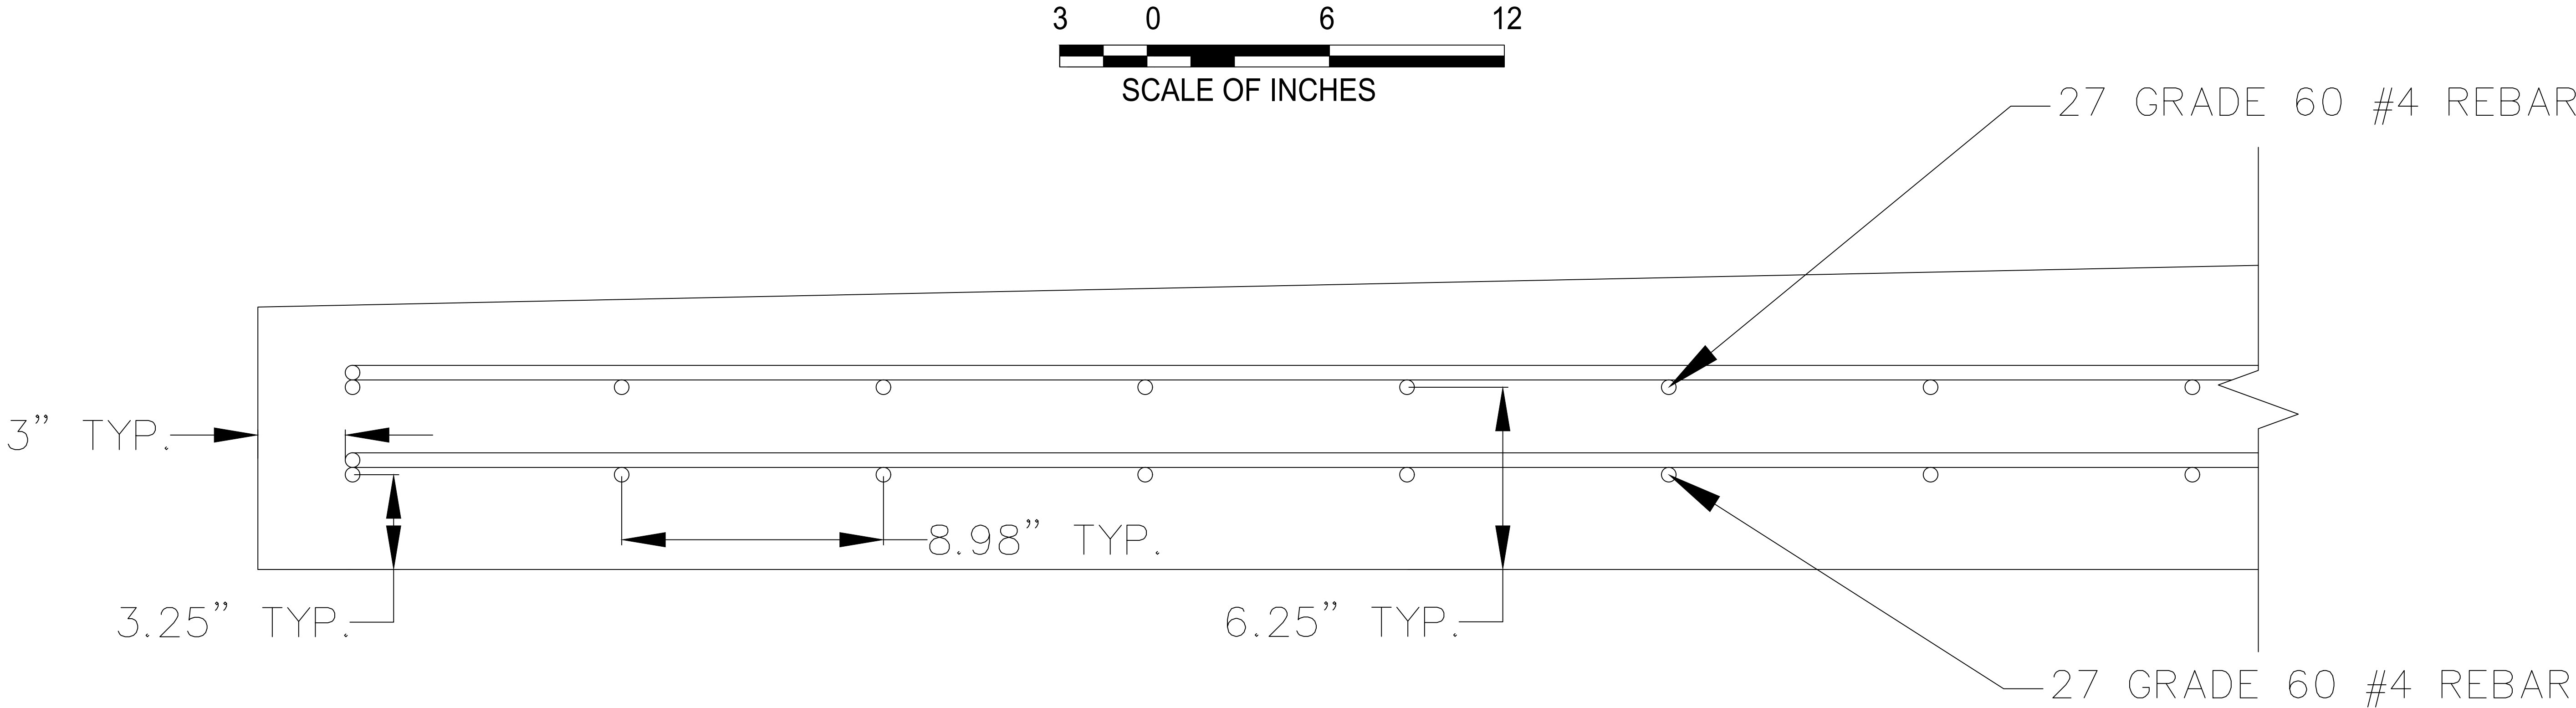

50' RV PAD SIDE TYPICAL CROSS SECTION

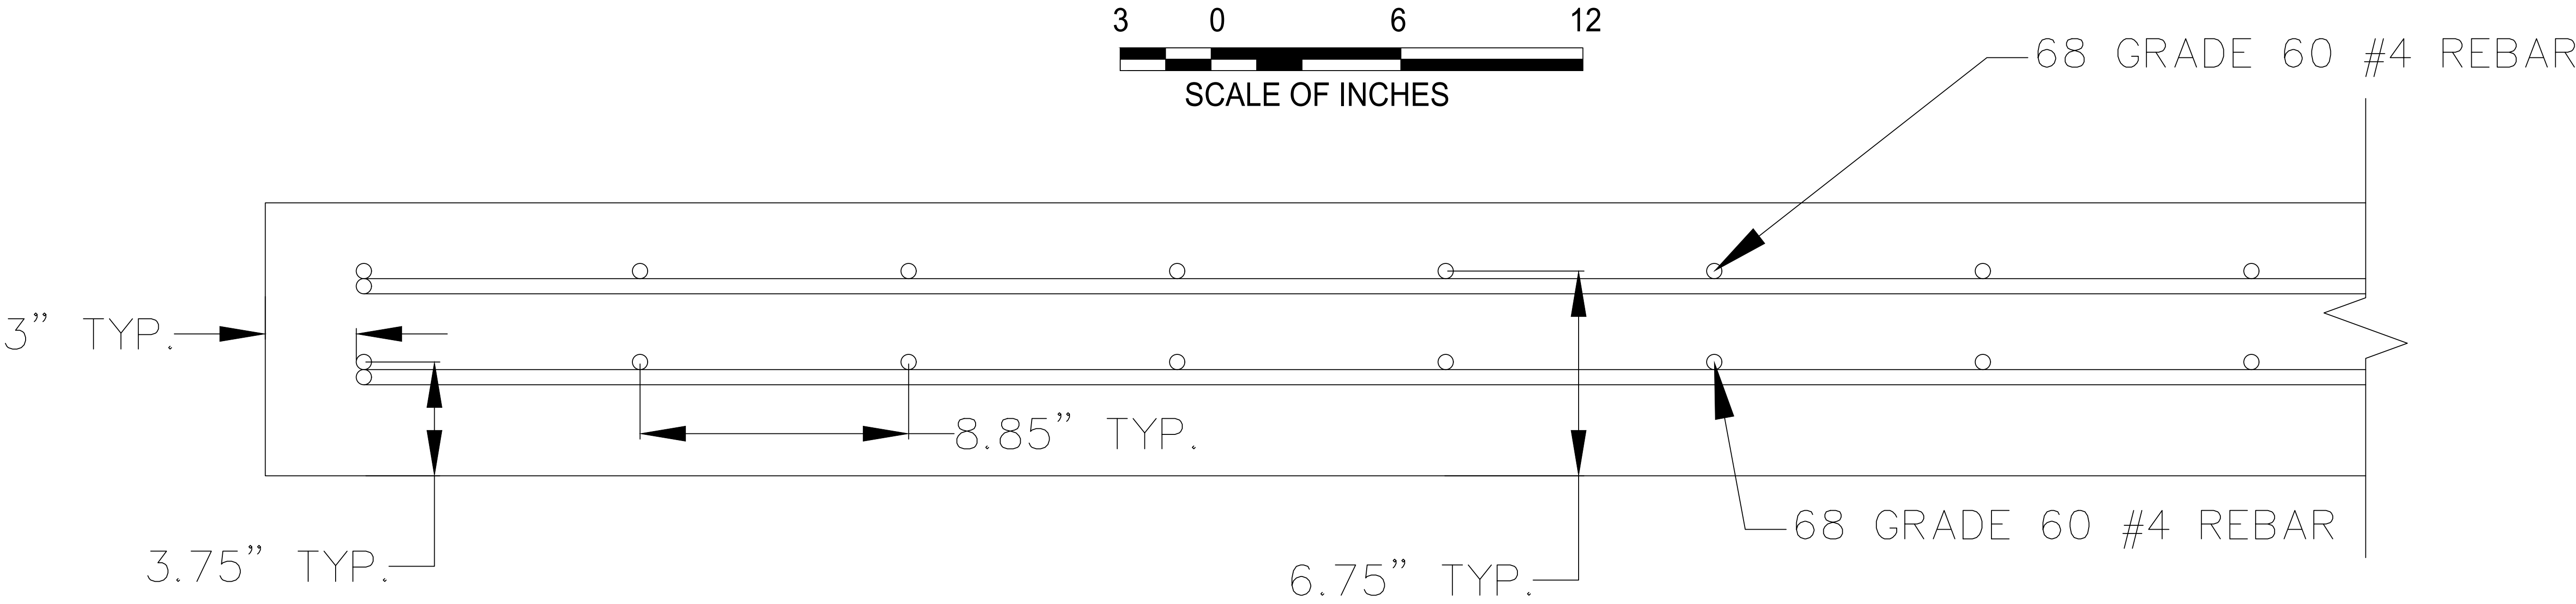

Draft CD's Preliminary Not For Construction	A/E FIRM PRIME/ARCHITECT XXXXXXXXXXXX	DESIGNED:	SUB SHEET NO.	TITLE OF SHEET	DRAWING NO. 2 2
	CIVIL: XXXXXXXXXXXX			RV PAD DETAILS	PMIS/PKG NO. XXXXX
		TECH. REVIEW:			SHEET
		DATE: 4/30/2025			20 of 20

